




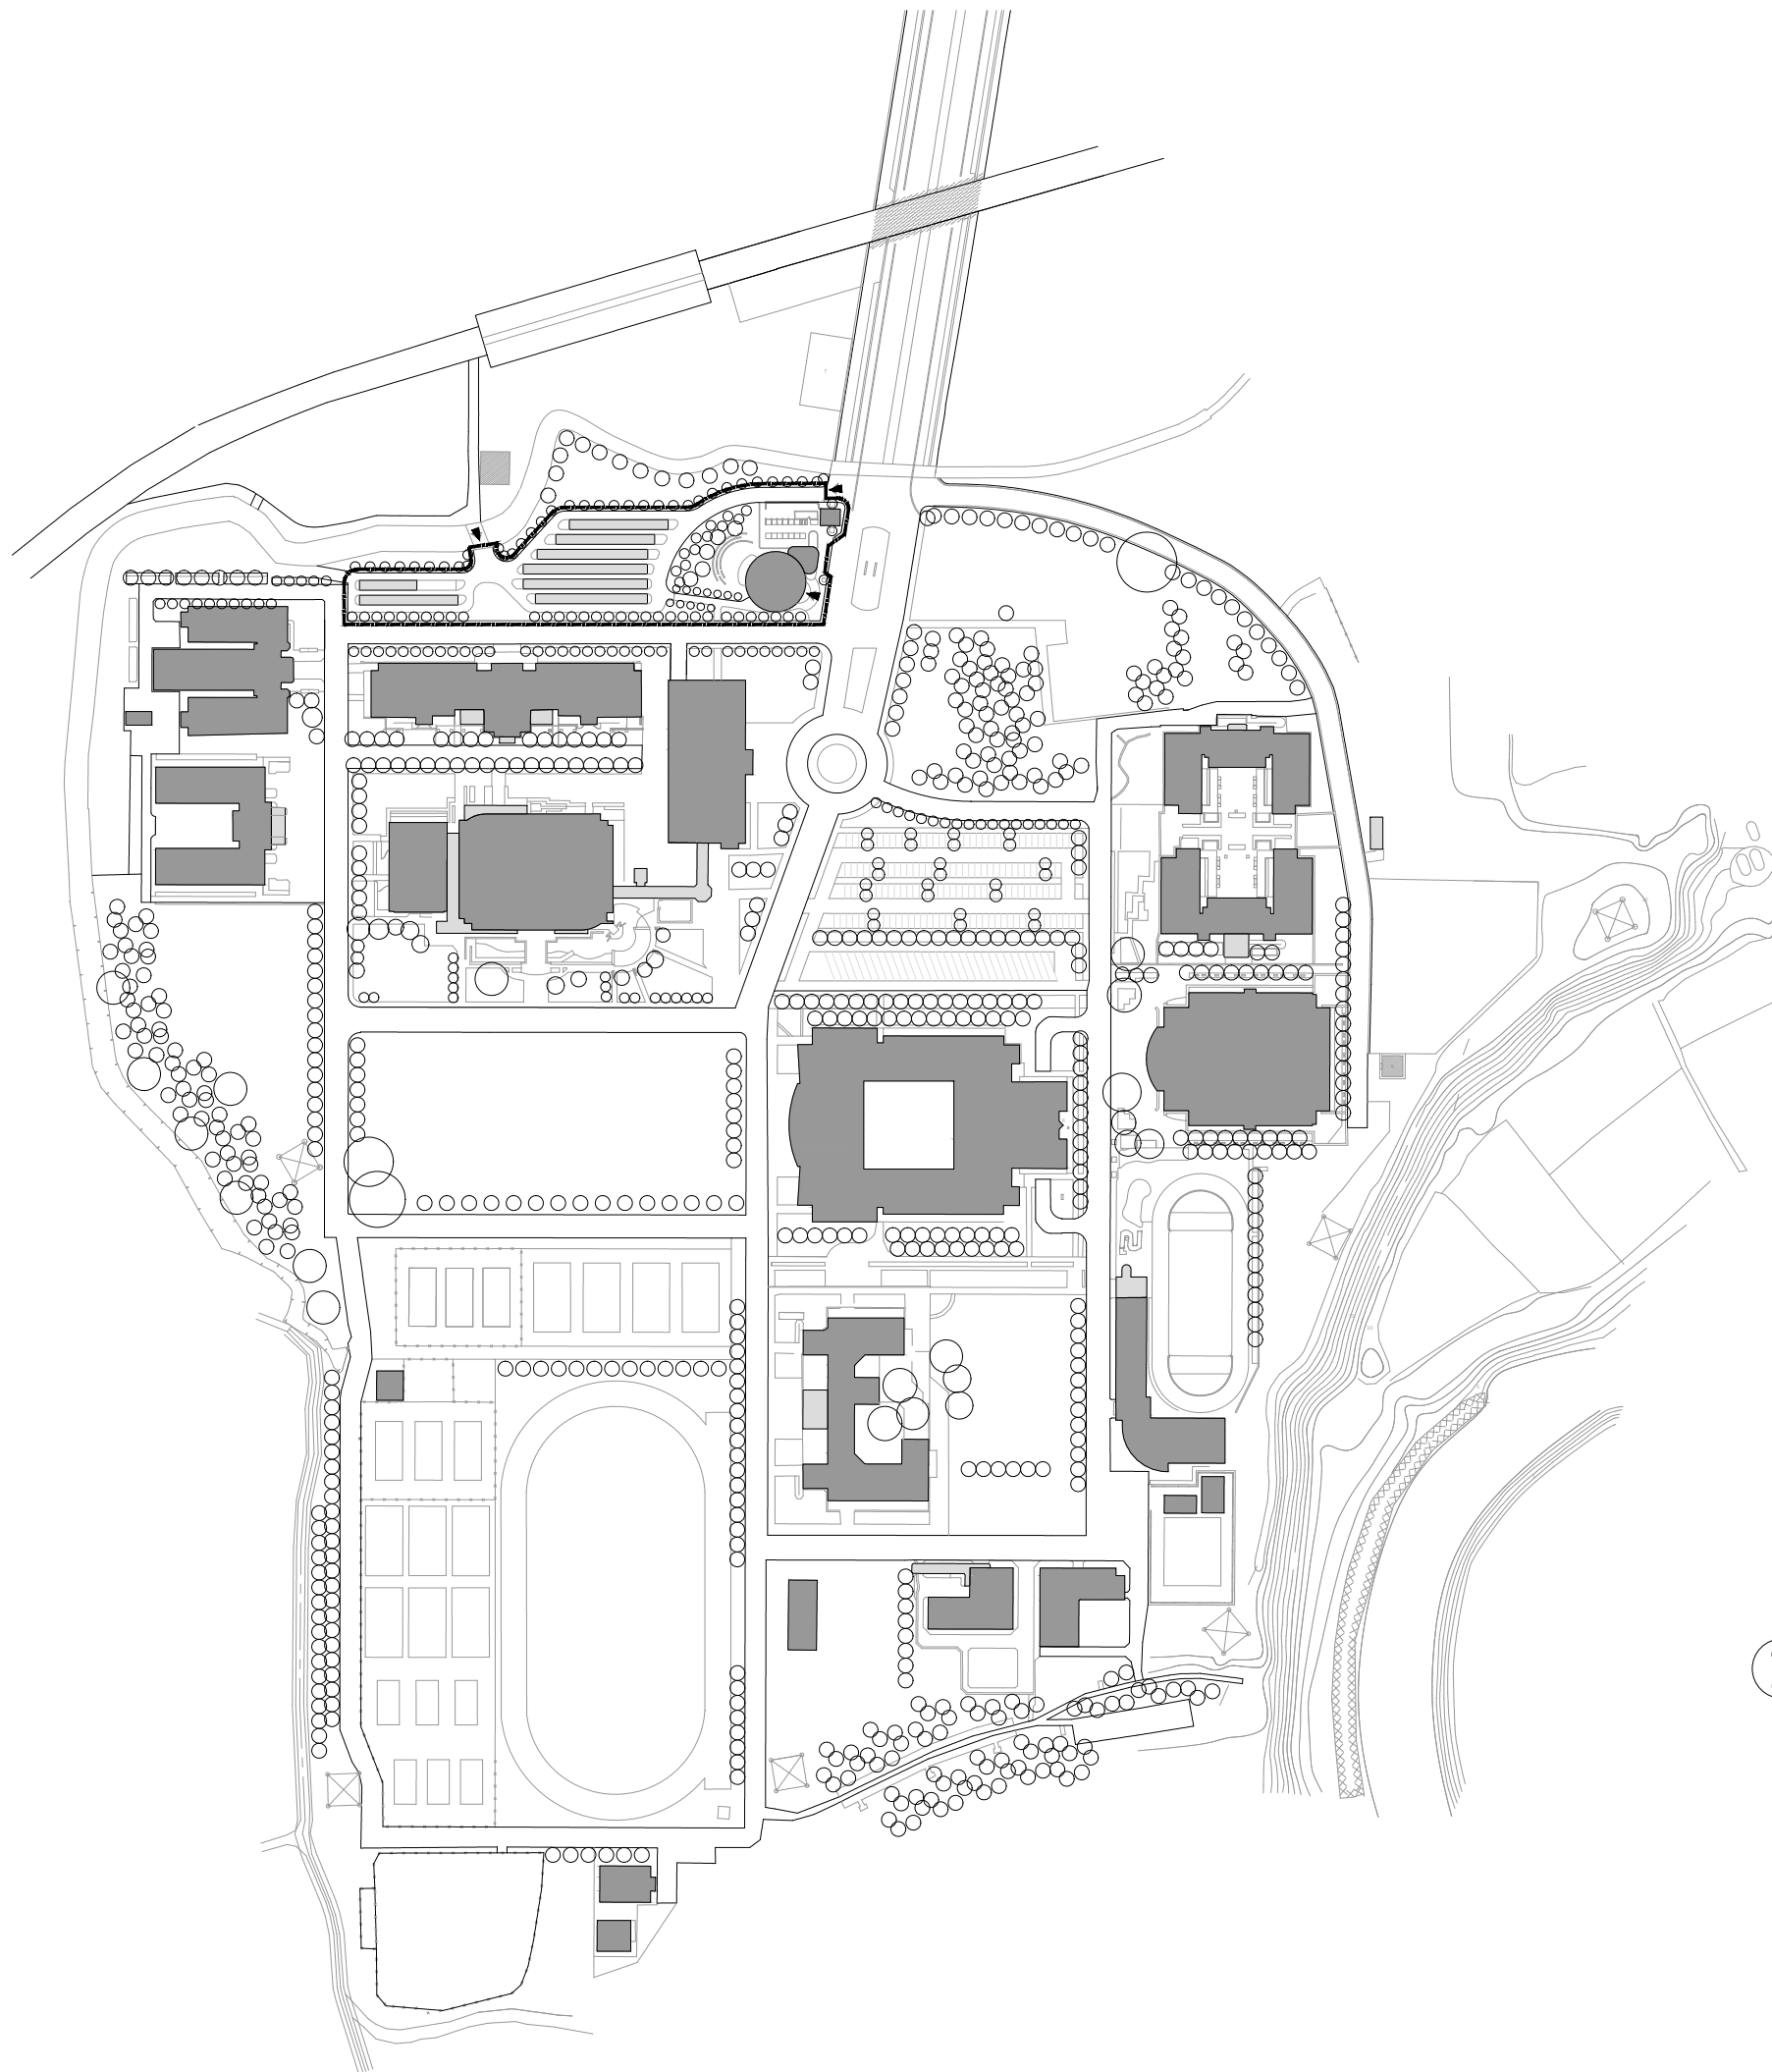



1 校園配置圖
Scale= 1:3000@A3

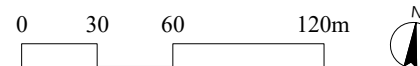

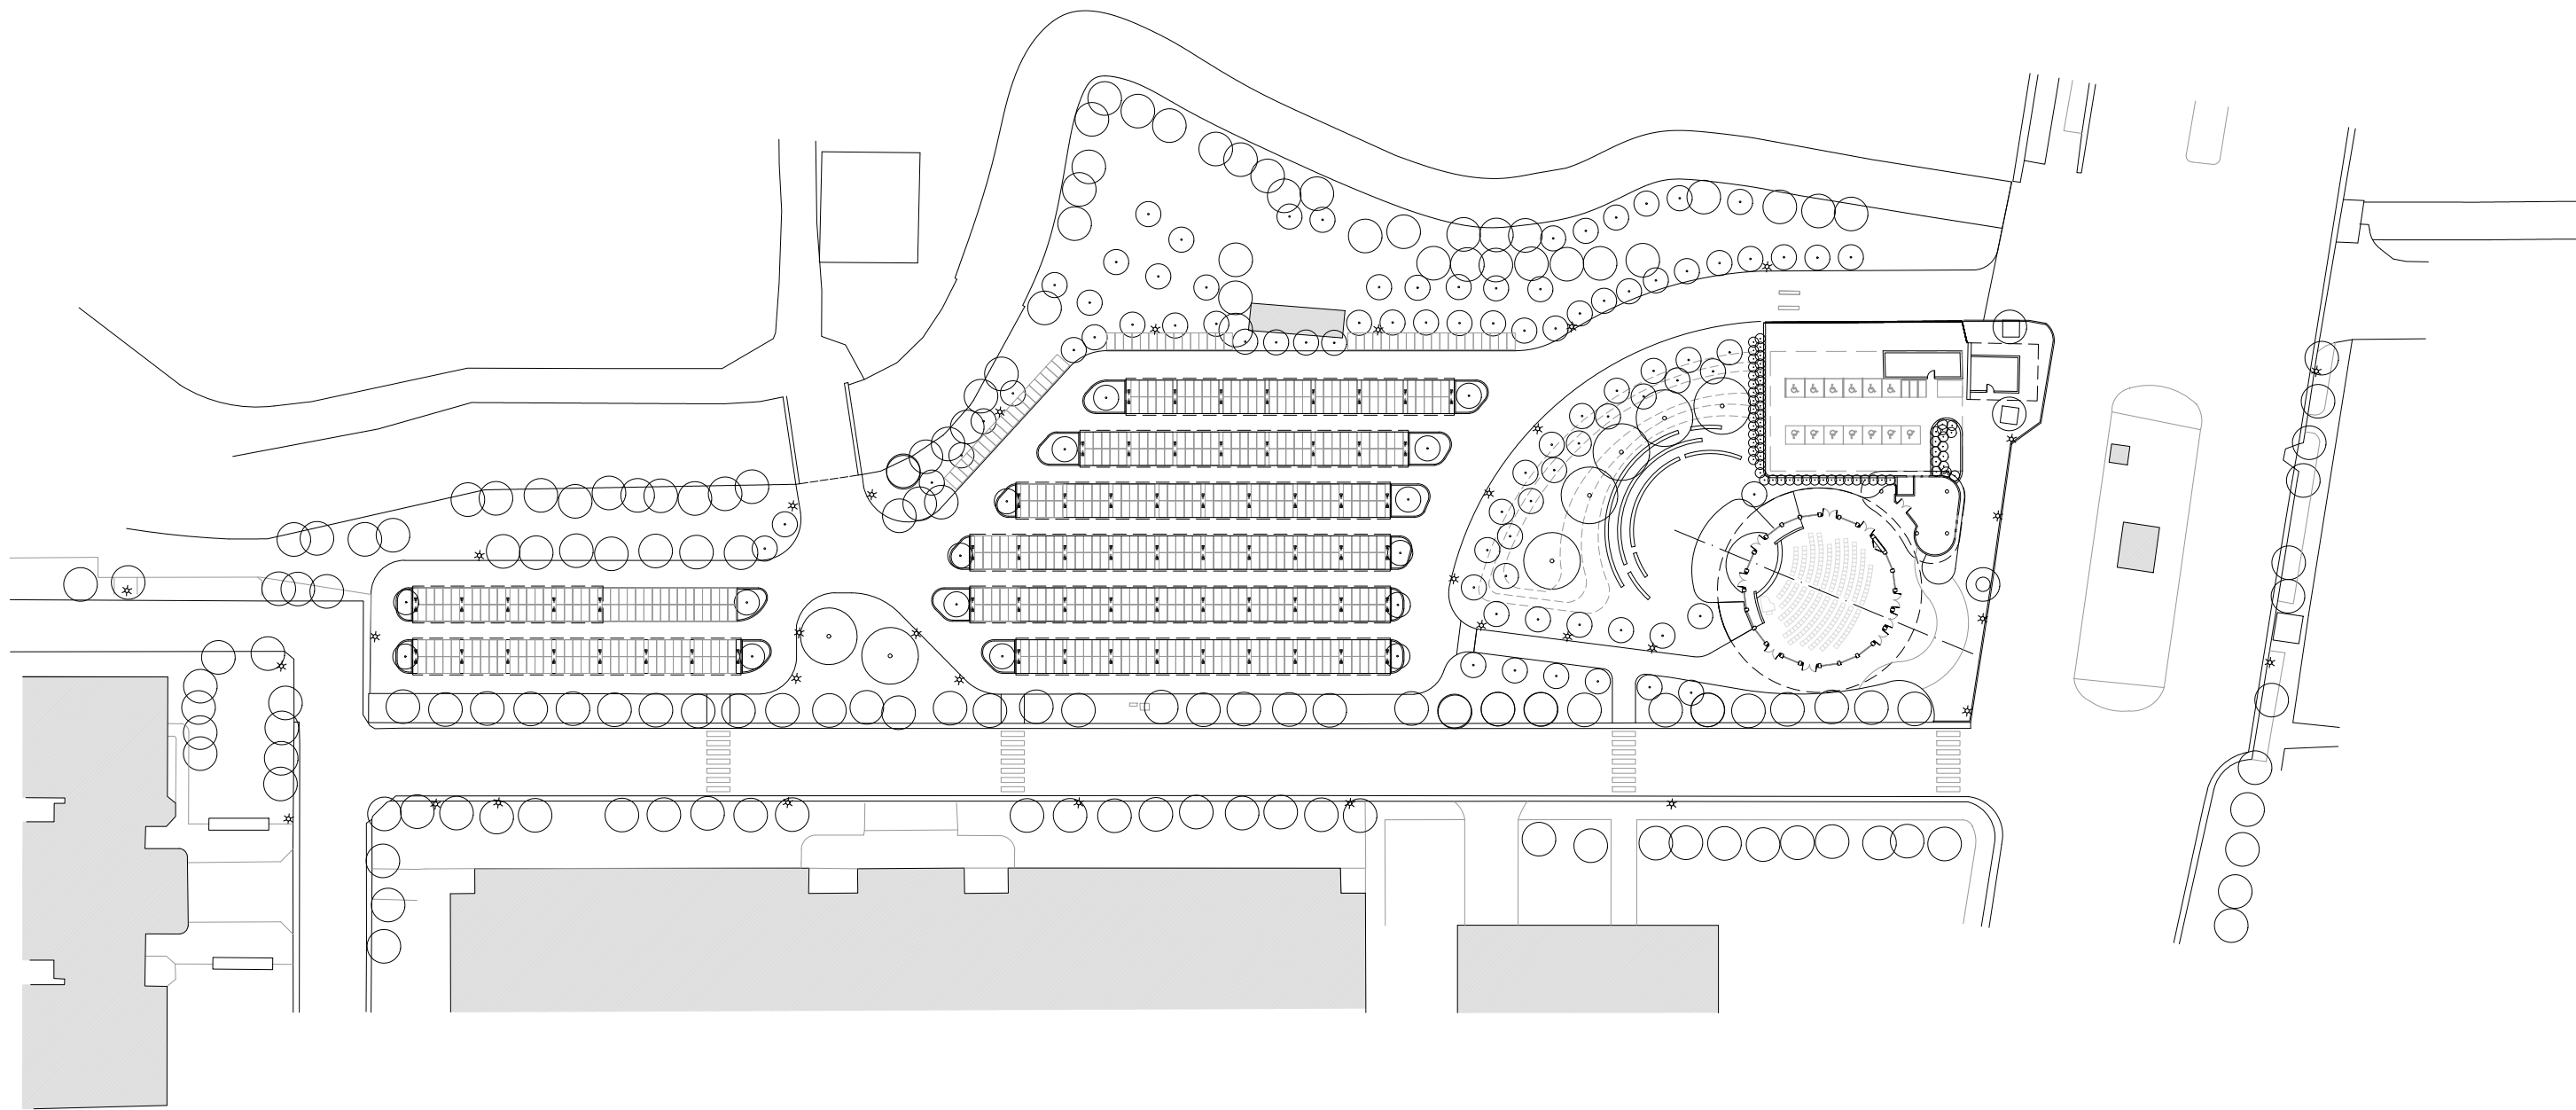

1 配置圖
Scale= 1:800@A3

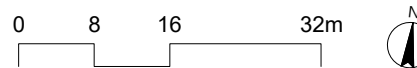


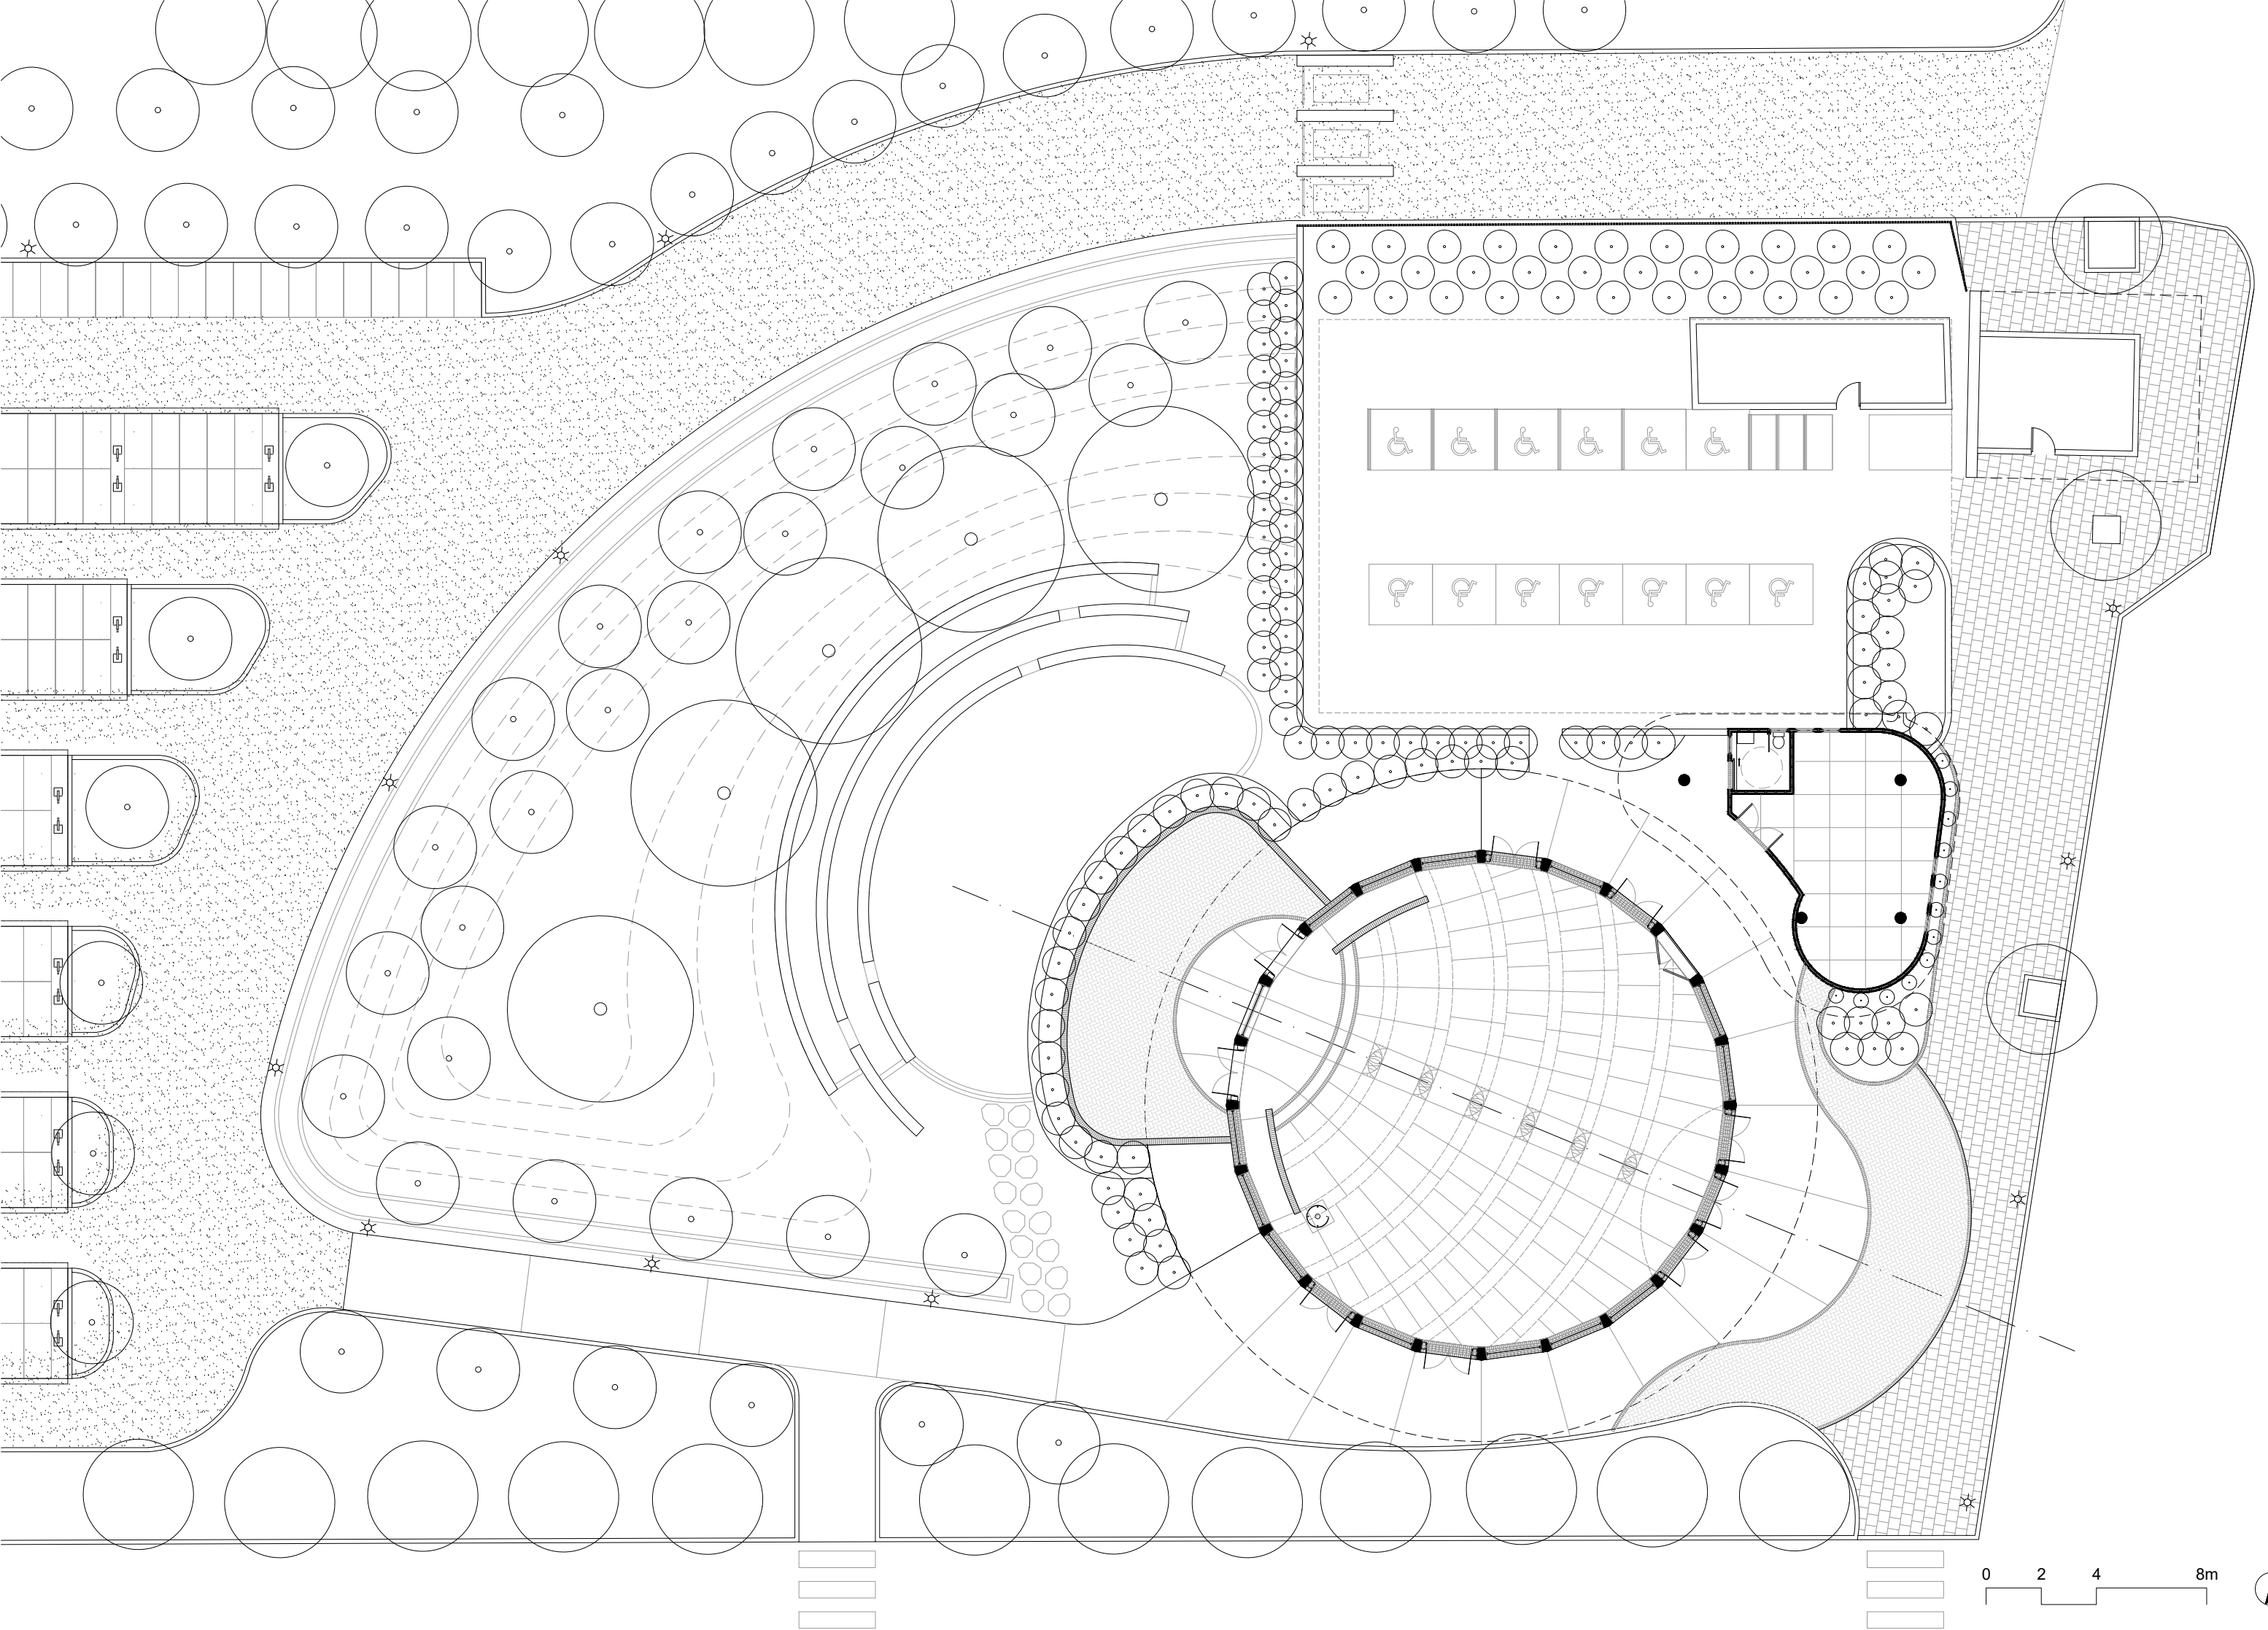


0 2 4 8m




1 長榮堂南向立面
Scale= 1:200@A3

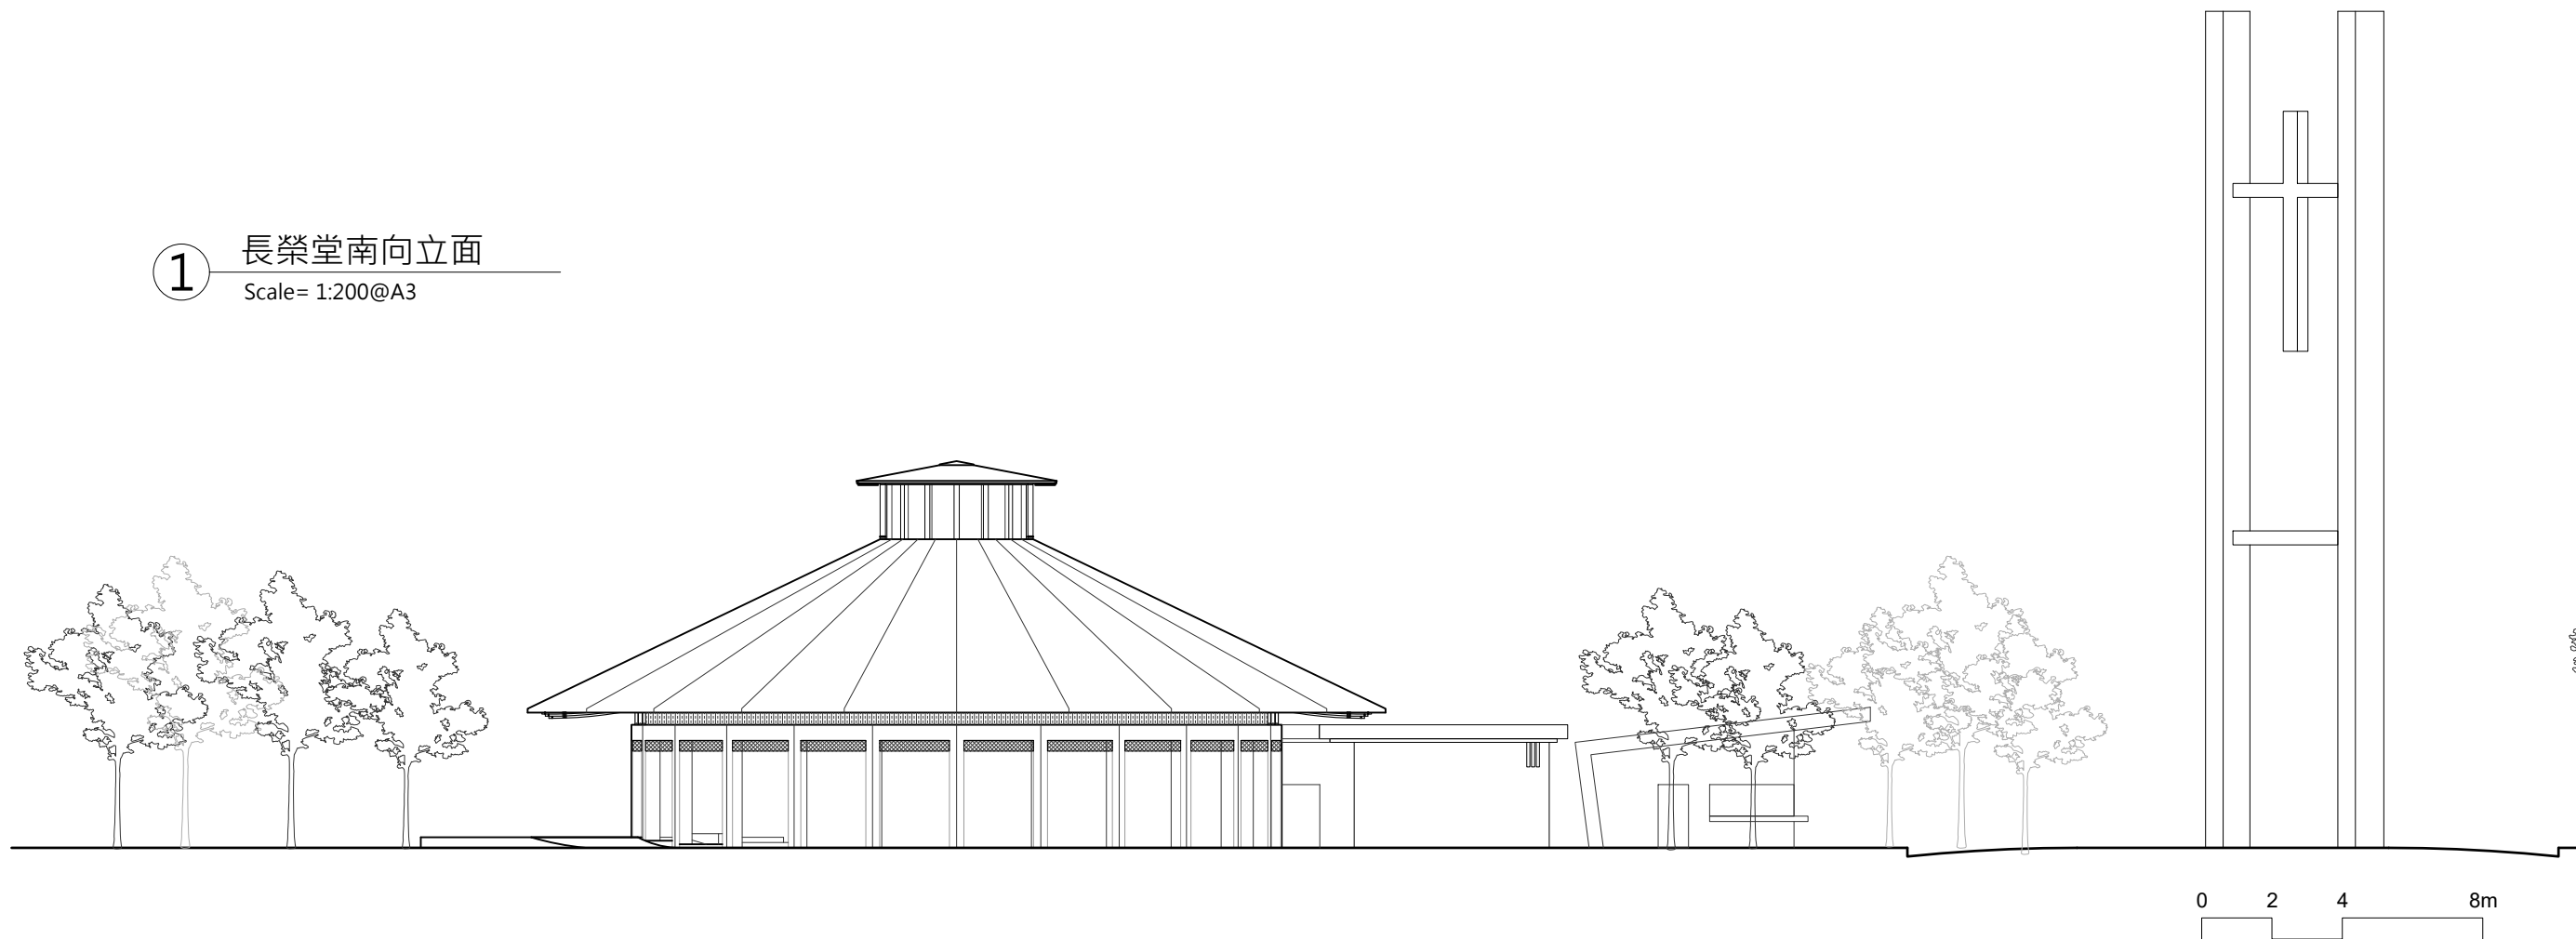


2 長榮堂東向立面
Scale= 1:200@A3


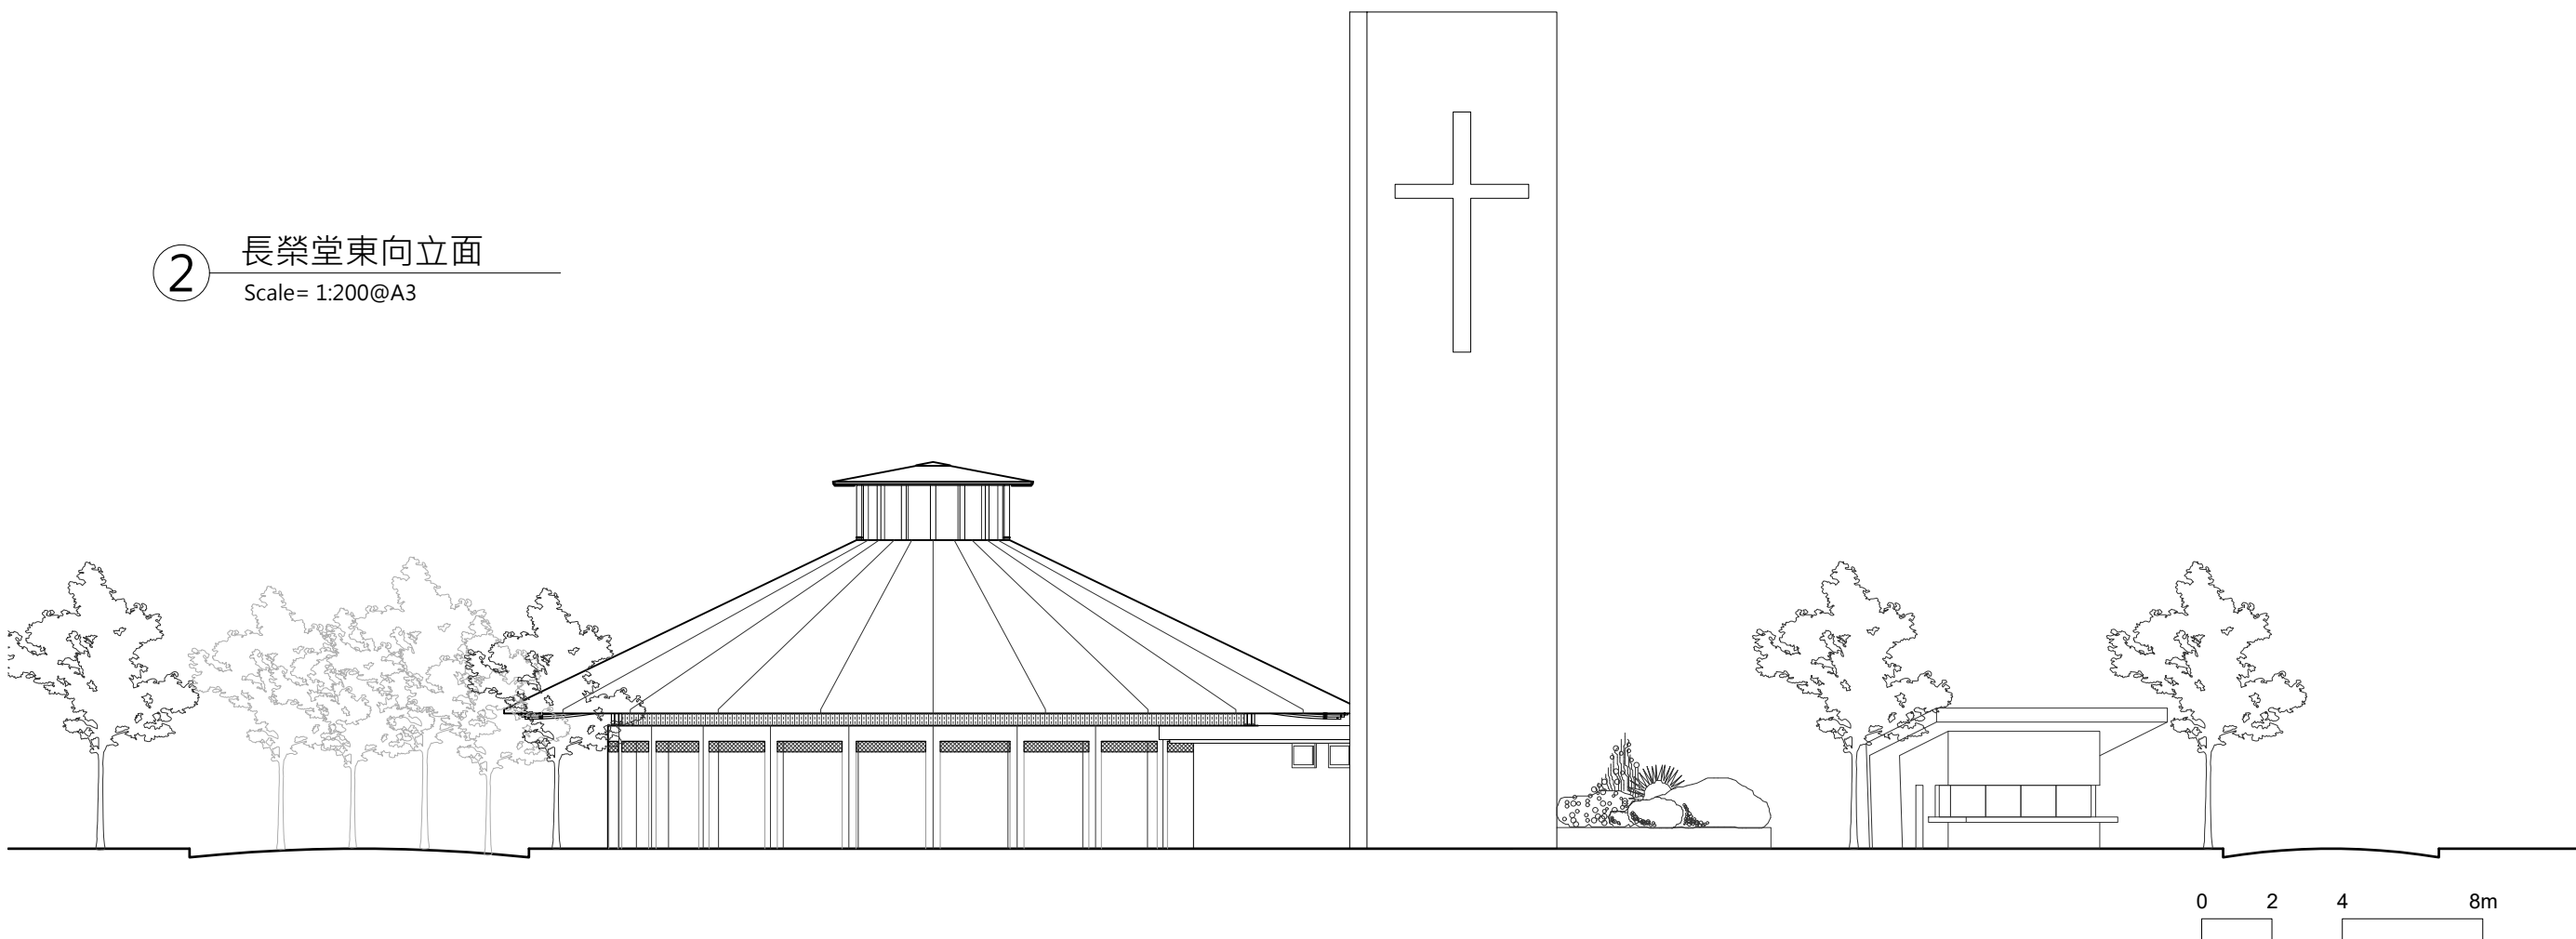





1 長榮堂剖面圖
Scale= 1:100@A3

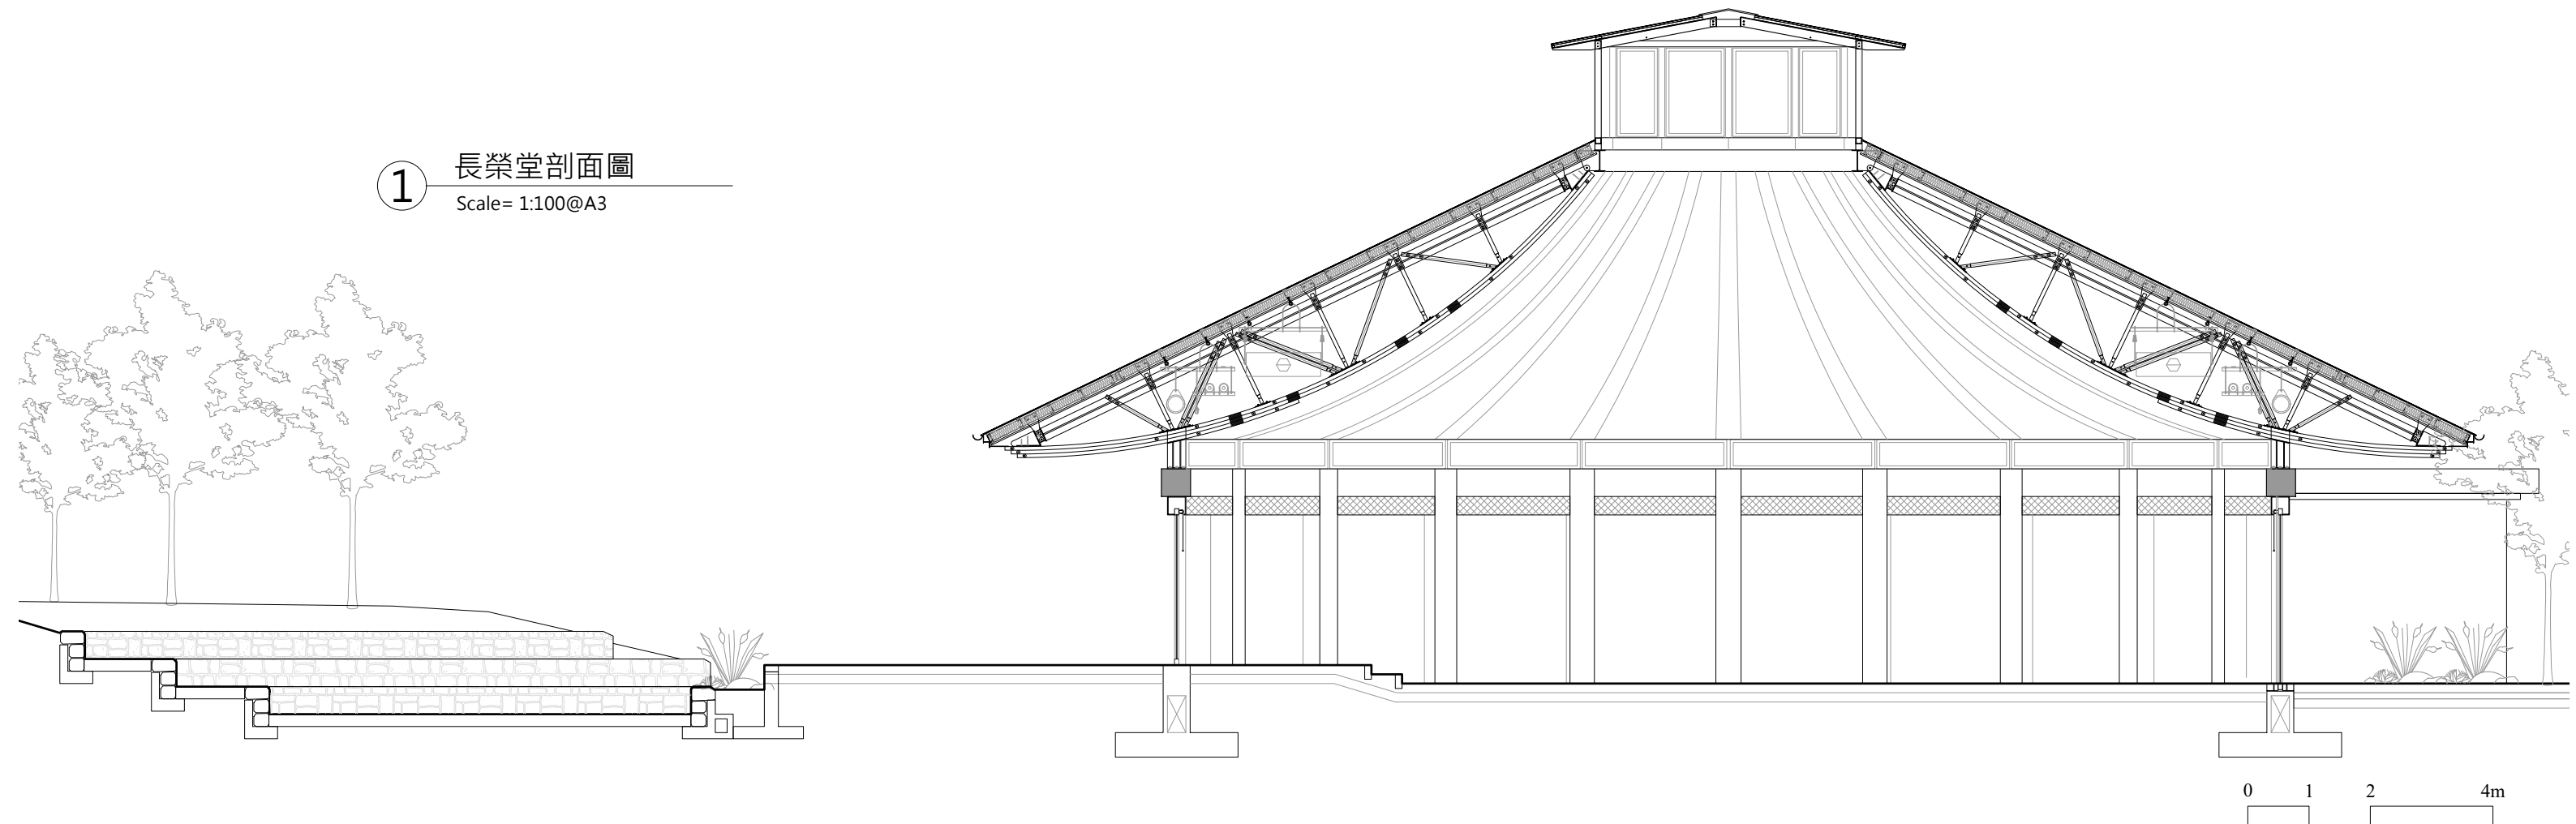

2 長榮堂剖面圖
Scale= 1:200@A3

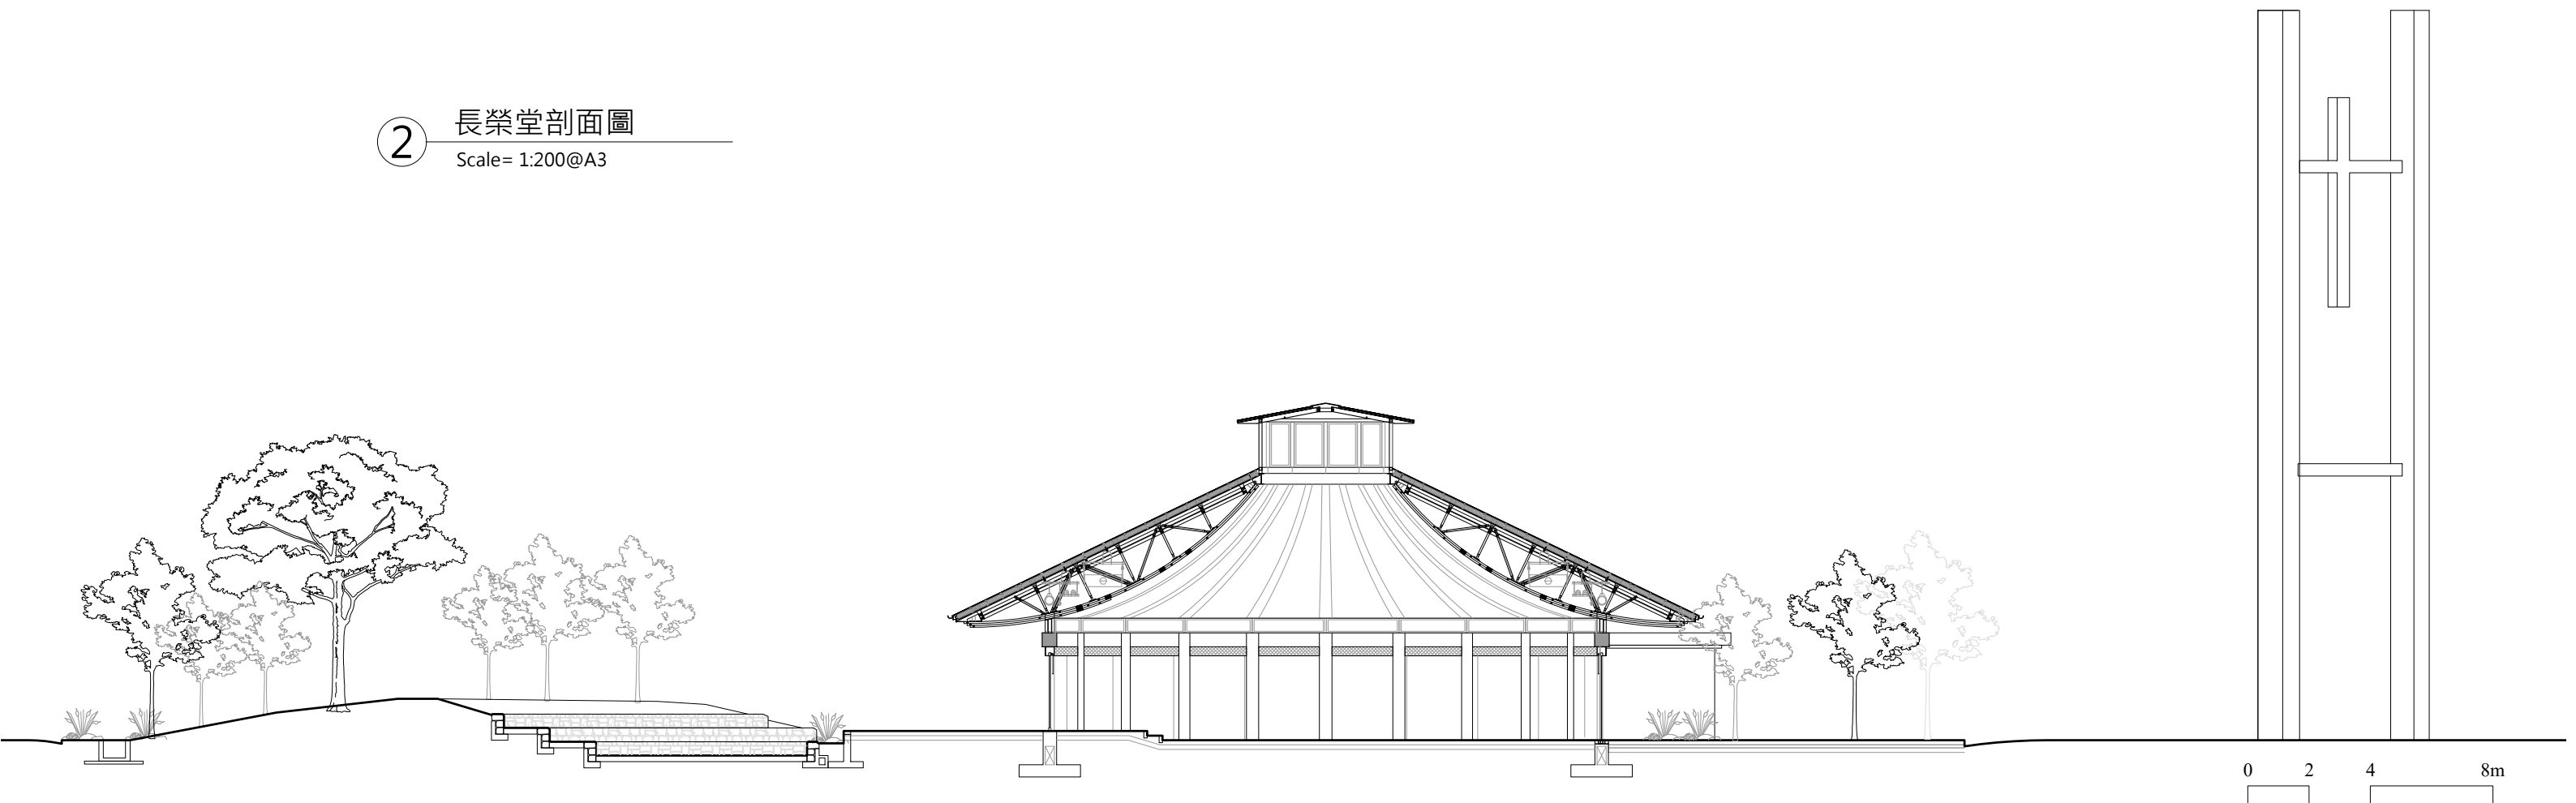

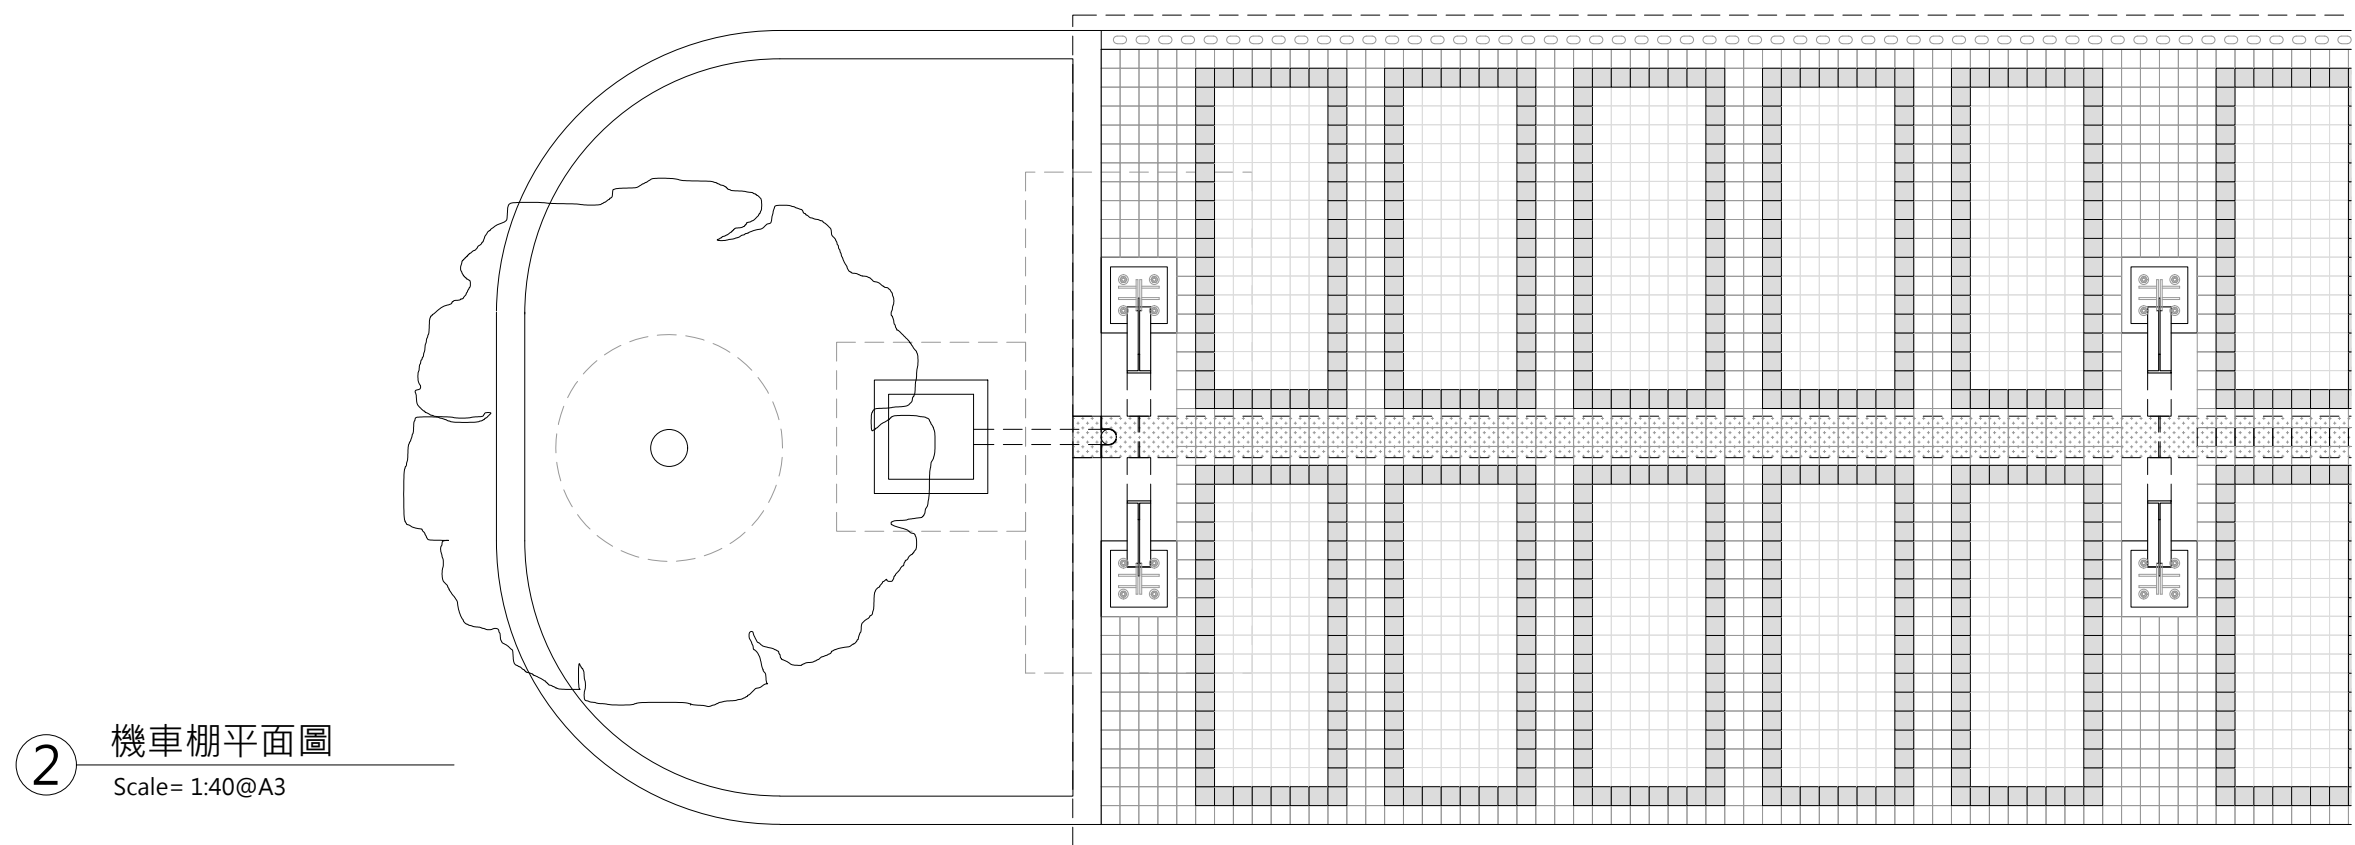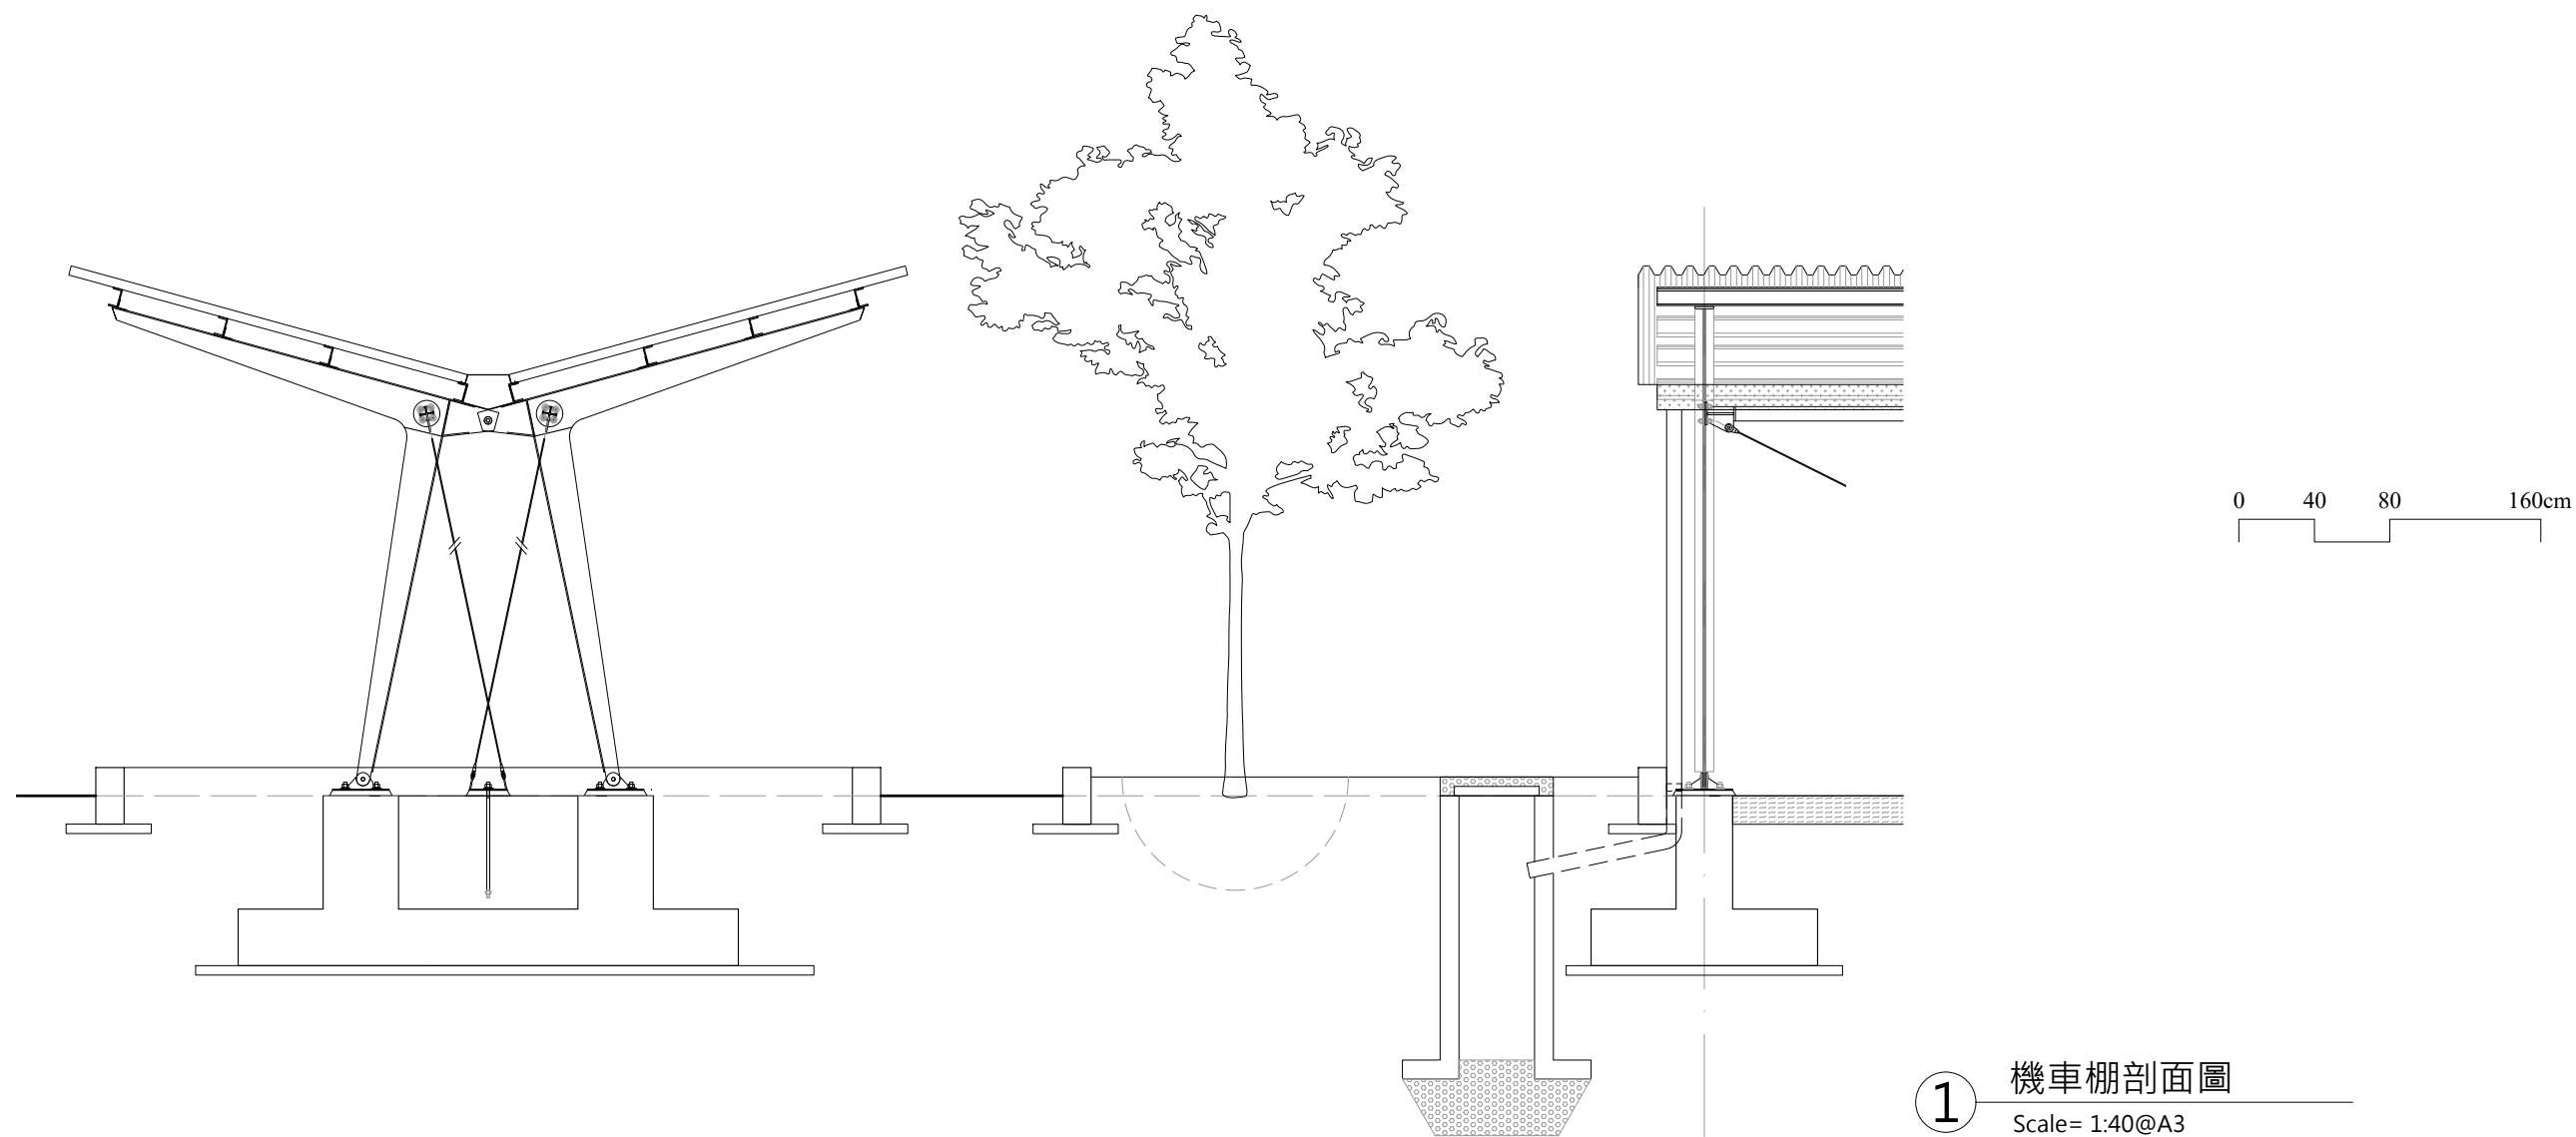


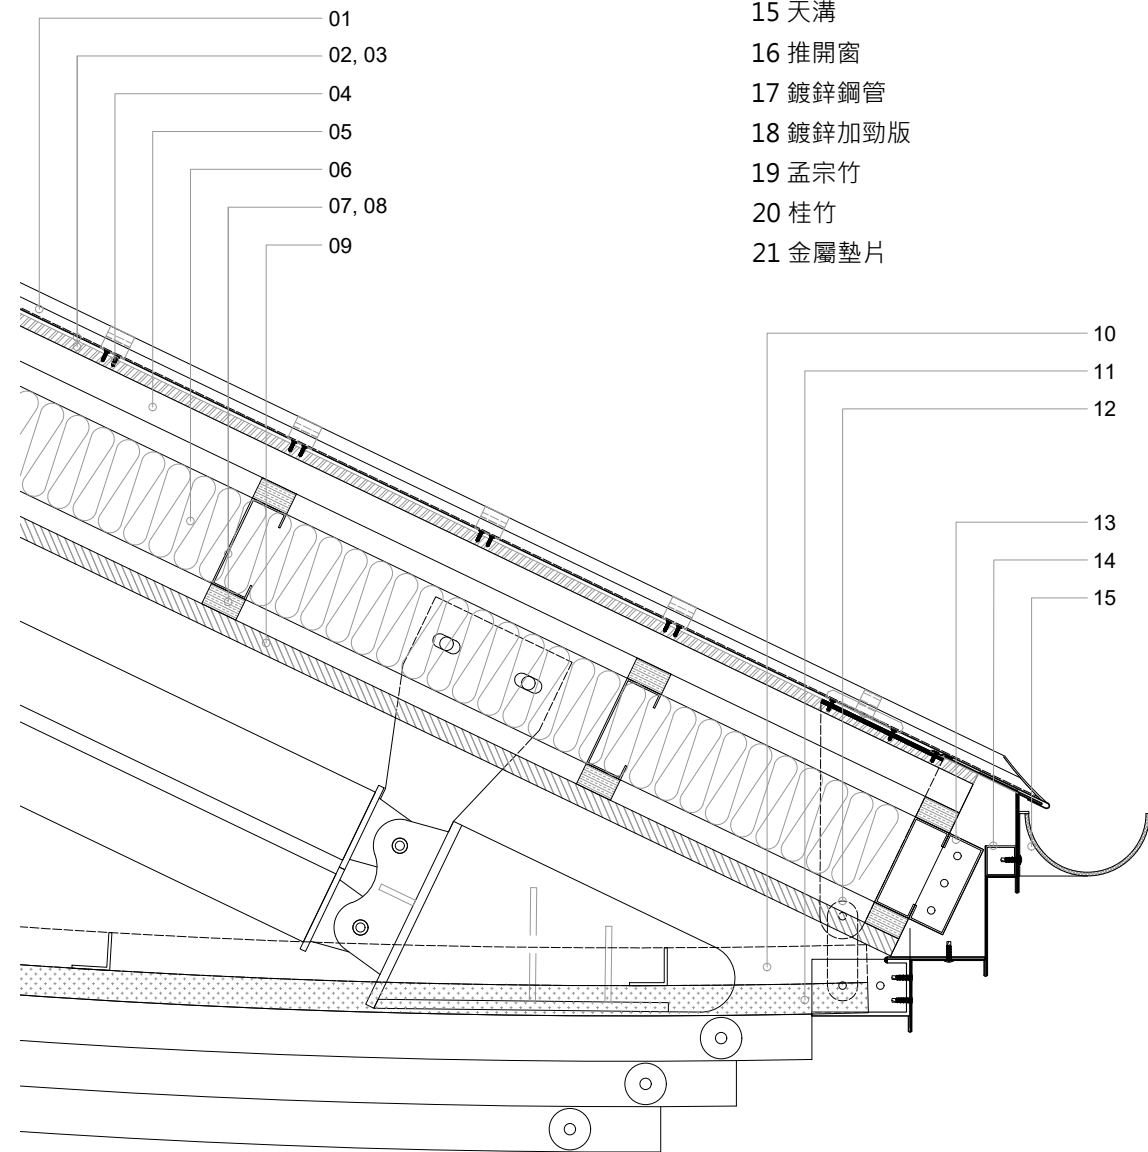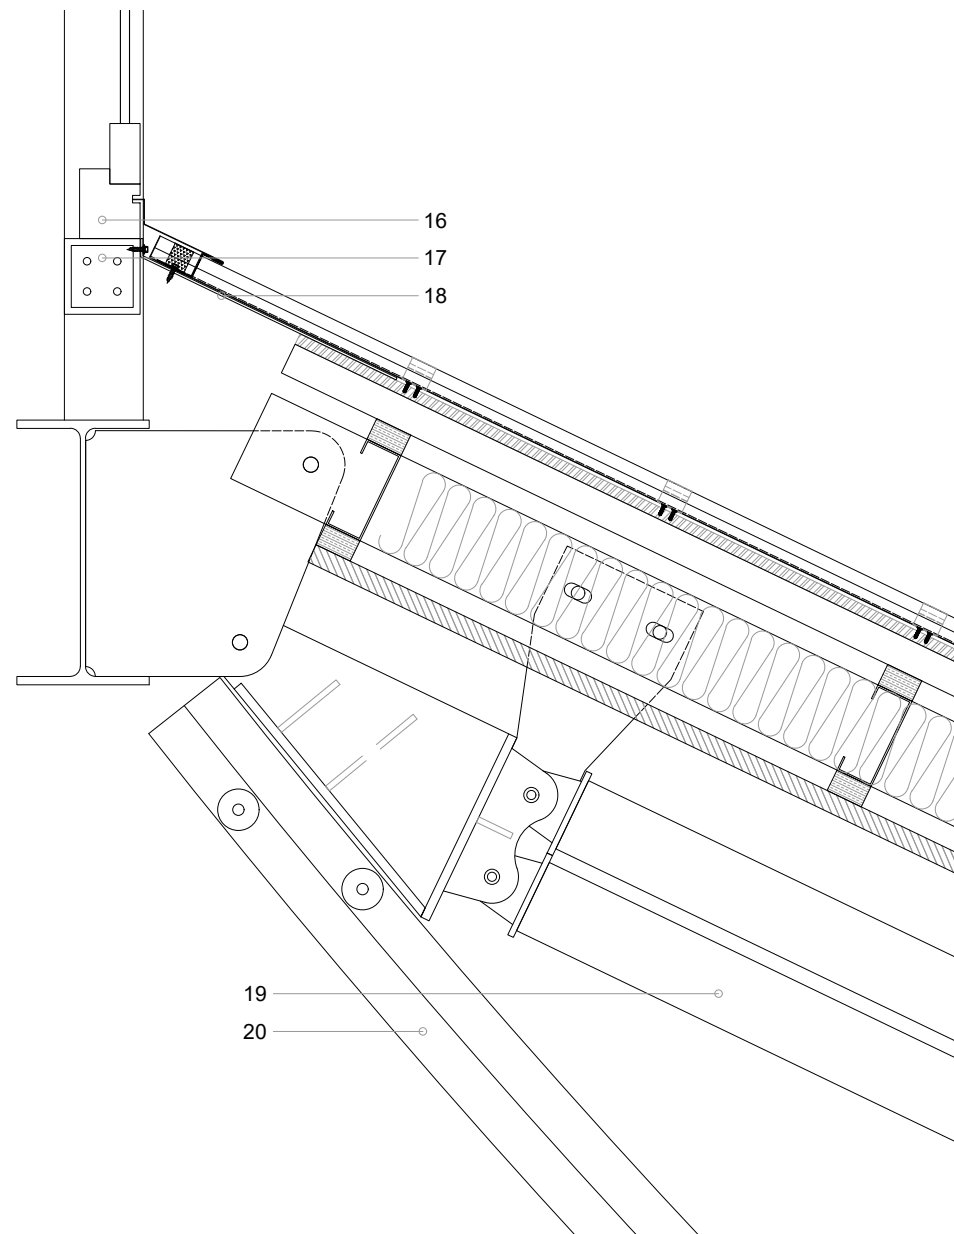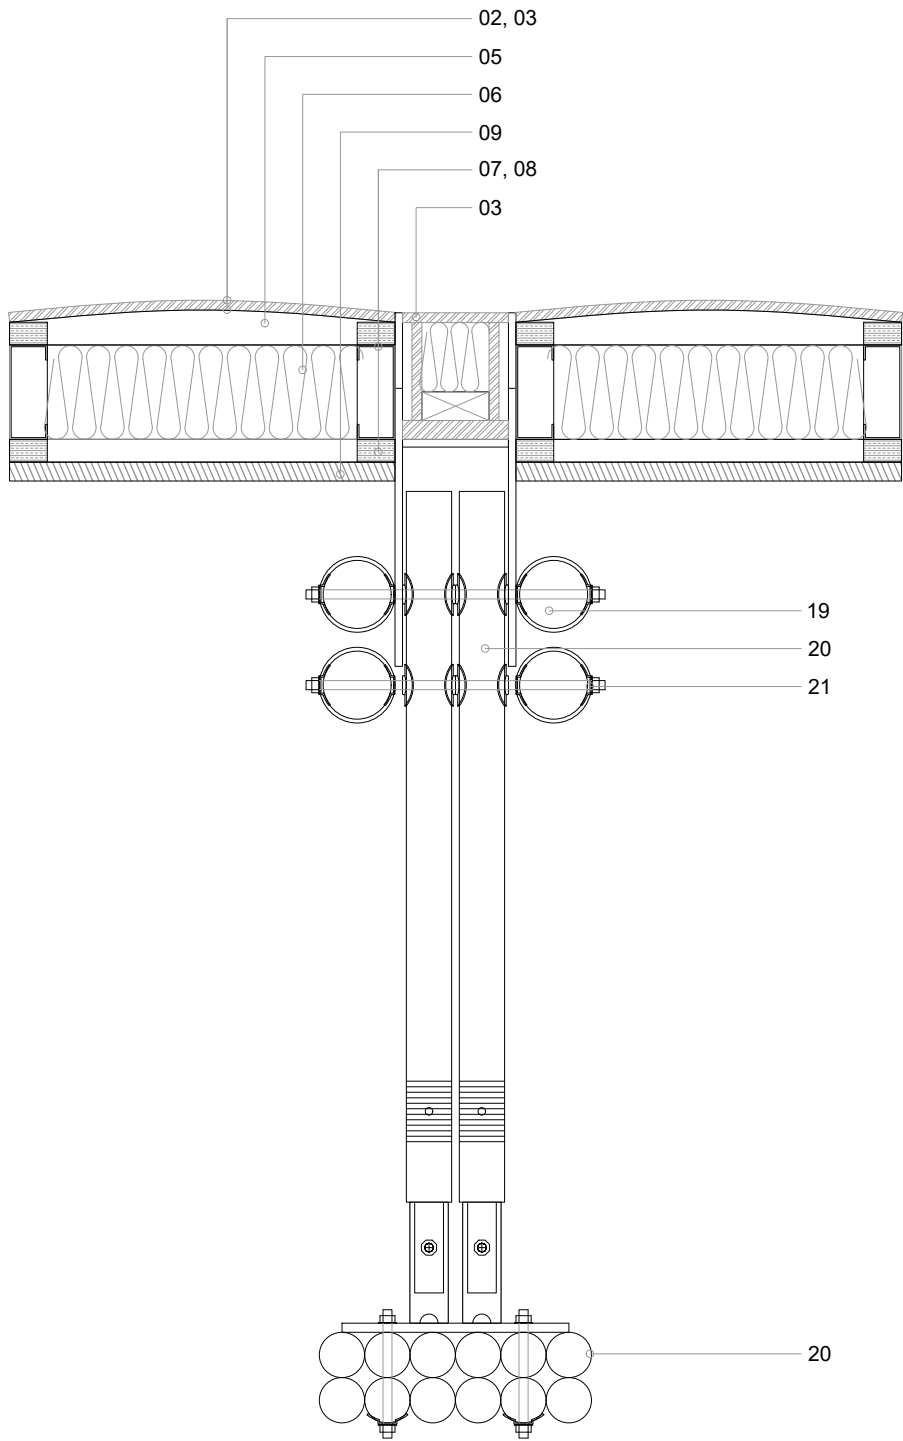

- 01 鋅鋁合金屋面板
- 02 自黏式防水毯
- 03 防水夾板
- 04 不鏽鋼固定片
- 05 木角材
- 06 PS隔熱板
- 07 C型鋼骨架
- 08 木角材
- 09 木絲水泥板
- 10 角鋼-天花骨架
- 11 竹天花
- 12 屋簷加固鋼構件
- 13 屋簷鎖固鋼構件
- 14 方管
- 15 天溝
- 16 推開窗
- 17 鍍鋅鋼管
- 18 鍍鋅加勁版
- 19 孟宗竹
- 20 桂竹
- 21 金屬墊片

1 長榮堂細部詳圖
Scale= 1:10@A3









0 10 20 40cm


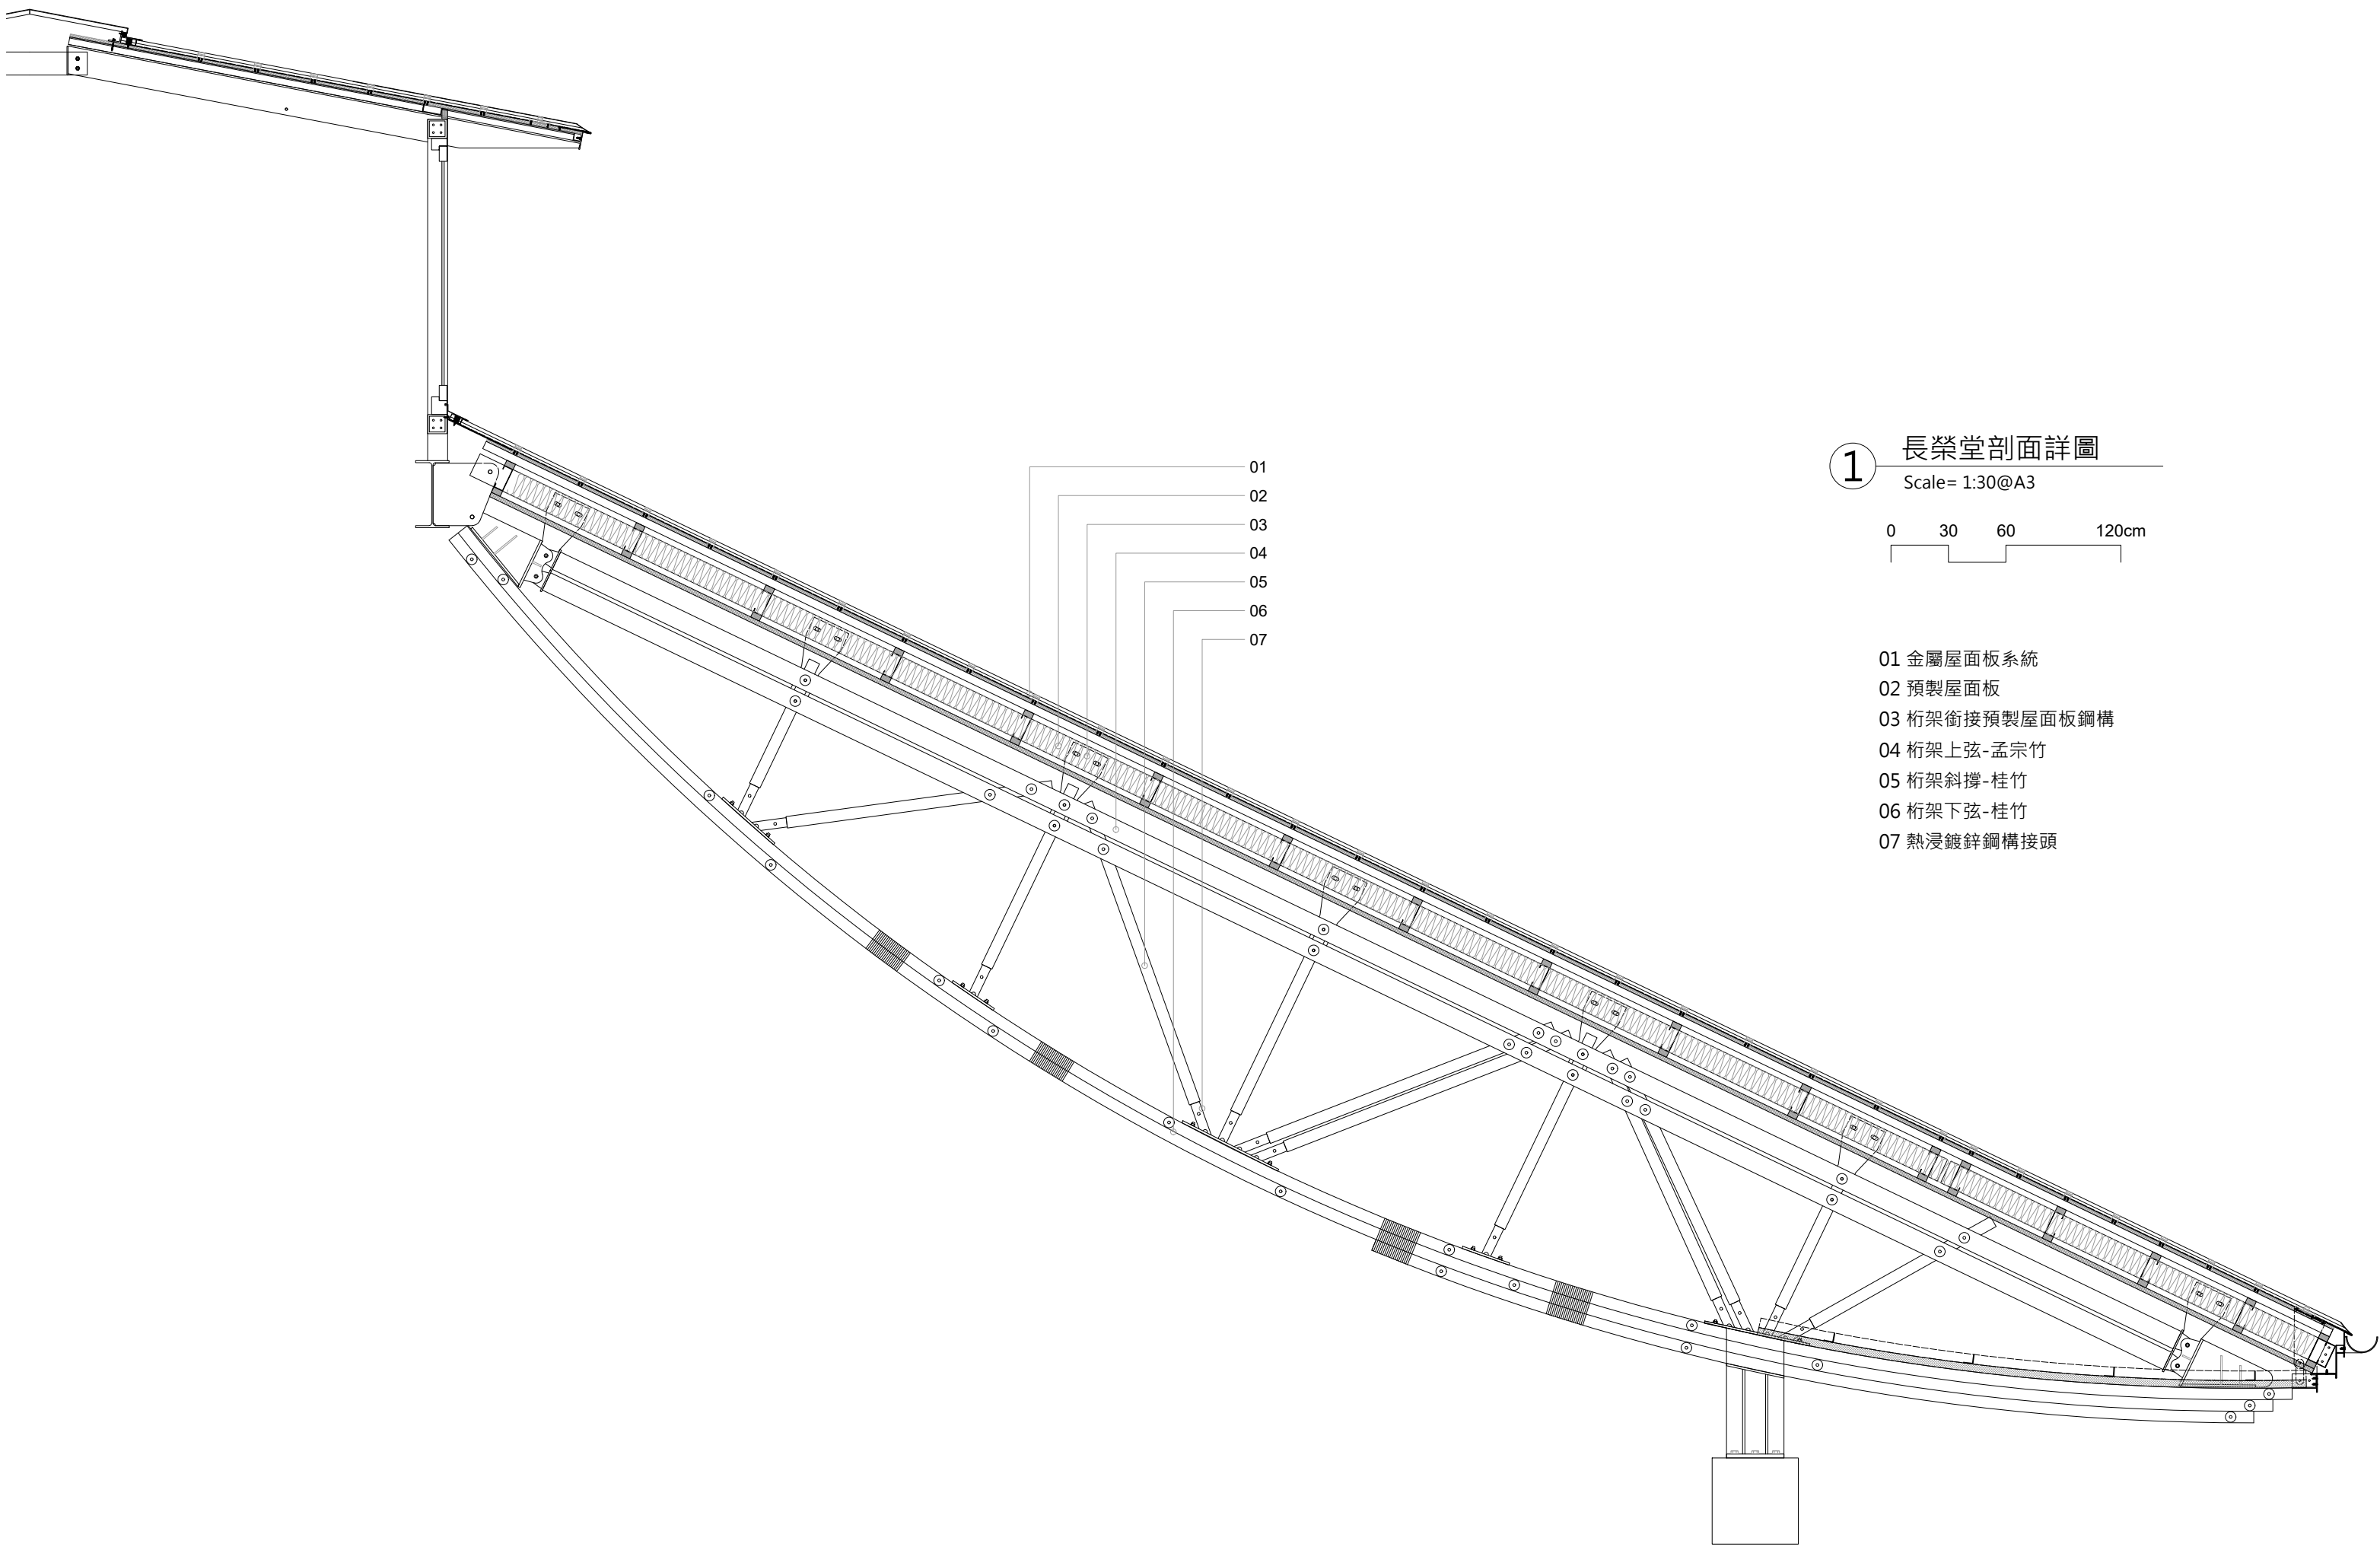


1 長榮堂剖面詳圖
Scale= 1:30@A3

0 30 60 120cm

- 01 金屬屋面板系統
- 02 預製屋面板
- 03 桁架銜接預製屋面板鋼構
- 04 桁架上弦-孟宗竹
- 05 桁架斜撐-桂竹
- 06 桁架下弦-桂竹
- 07 熱浸鍍鋅鋼構接頭

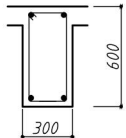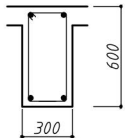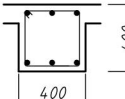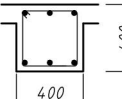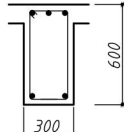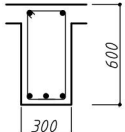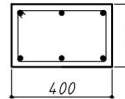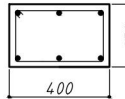大梁斷面表														
棟別	A竹構餐廳棟								B儲藏室棟					
符號	FB1				2B1				FB1			2B1		
位置	圍束		中央		圍束		中央		圍束		中央	圍束		中央
斷面	 				 				 			 		
梁尺寸	300x600				400x400				300x600			400x250		
上層筋	• 2-D22		• 2-D22		• 3-D22		• 3-D22		• 3-D19		• 2-D19	• 3-D22		• 3-D22
下層筋	• 2-D22		• 2-D22		• 3-D22		• 3-D22		• 2-D19		• 3-D19	• 3-D22		• 3-D22
肋筋	 2-D13@100	 2-D13@150	 2-D13@100	 2-D13@150	 2-D13@100	 2-D13@150	 2-D13@100	 2-D13@150	 2-D13@100	2-D13@150				
腹筋	-		-		-		-		-		-	-		-
備註														

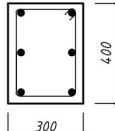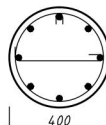柱斷面表			
棟別	A竹橋餐廳棟		B儲藏室棟
符號	C1		C1
斷面			
柱尺寸	300x400		$R = 400$
柱主筋	*6-D22		*8-D22
梁柱接頭		2-D10@100	 3-D10@100
圍束區		2-D10@100	 3-D10@100
中央區		2-D10@100	 3-D10@100

