

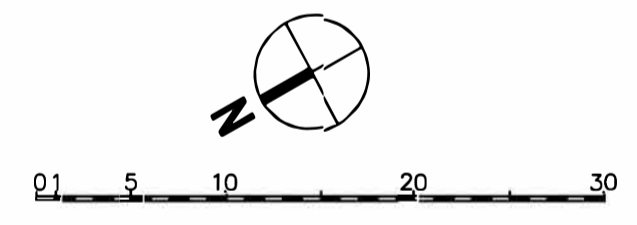




穿堂層全區平面配置圖
A 1:1 / 400 , A3:1 / 800

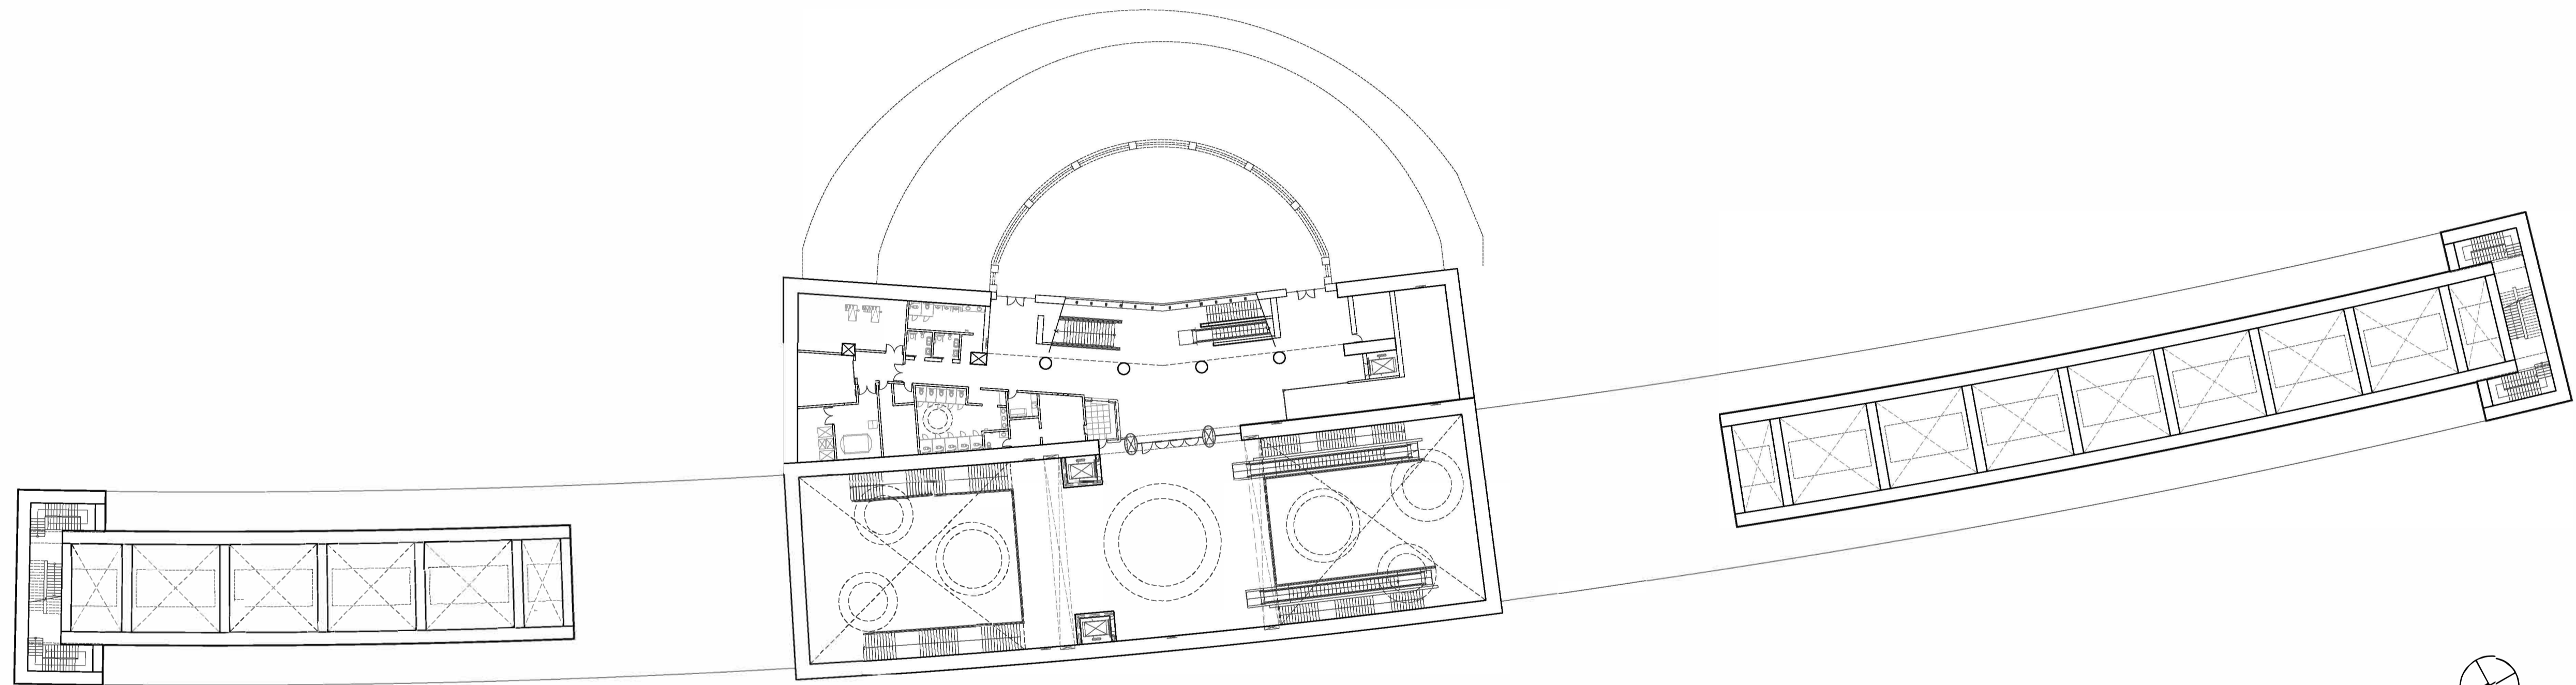

穿堂層全區平面配置圖
A1:1/400 ,A3:1/800

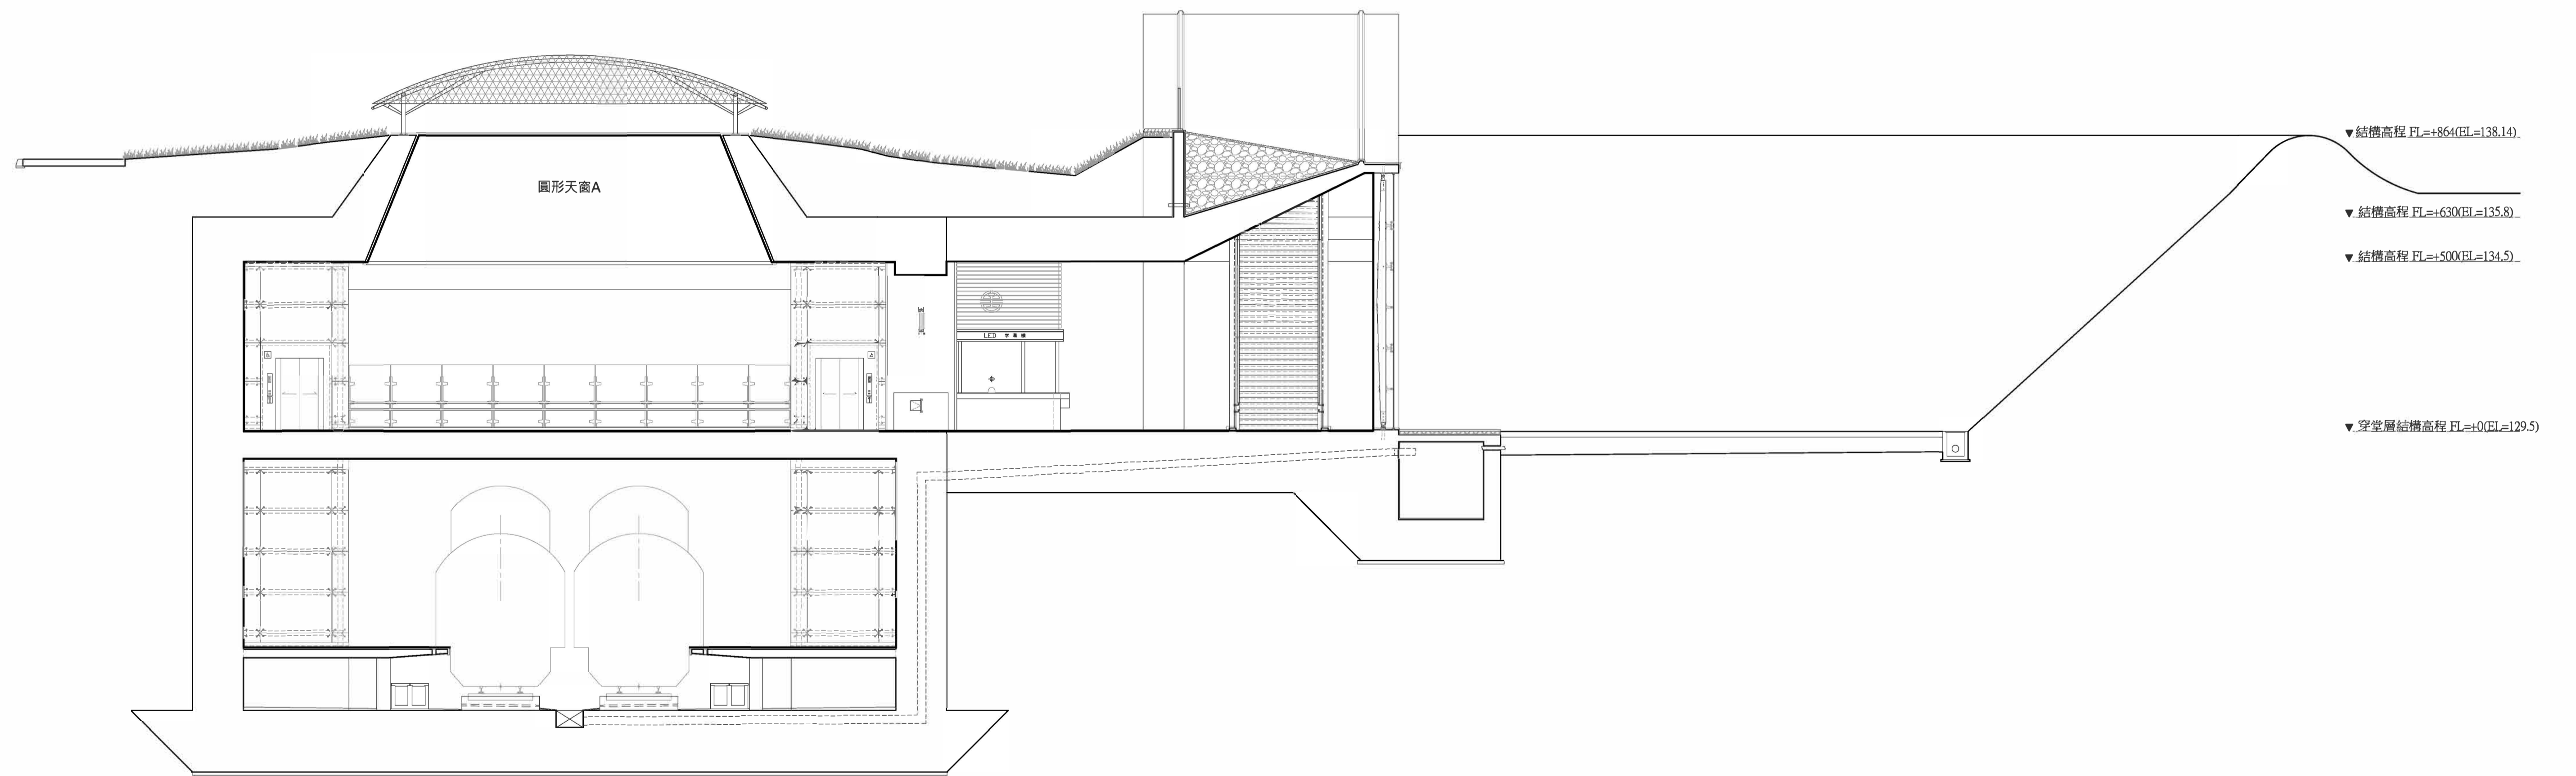

站房東西向剖面圖B-B'
A1:1/100、A3:1/200

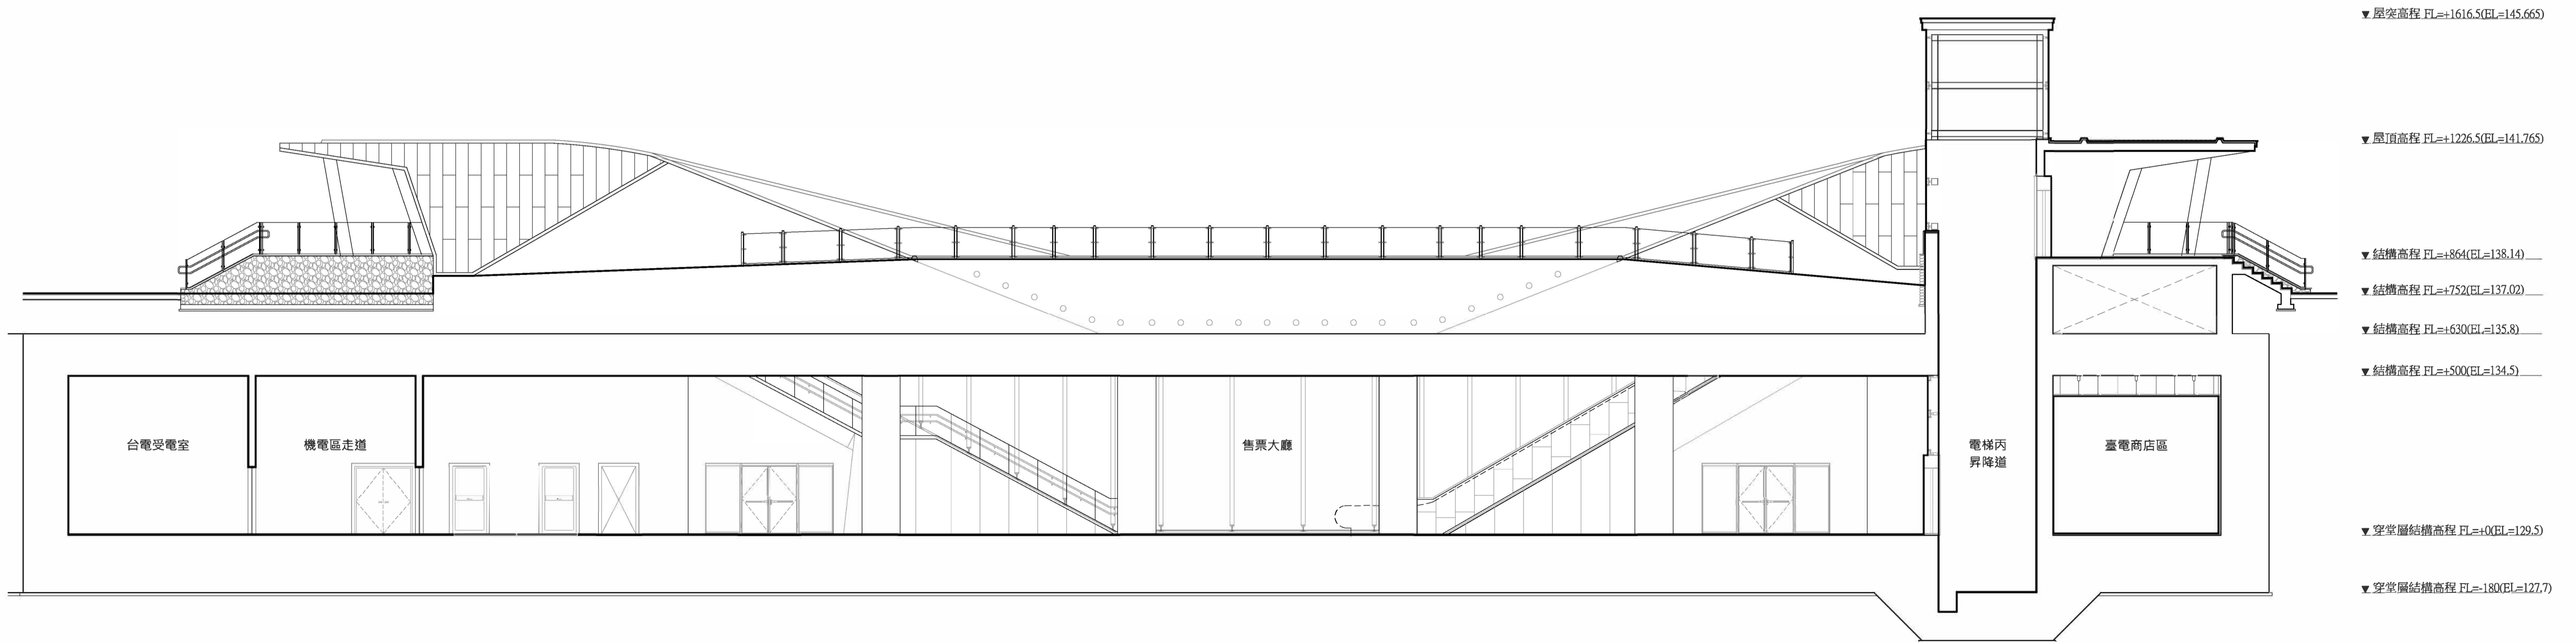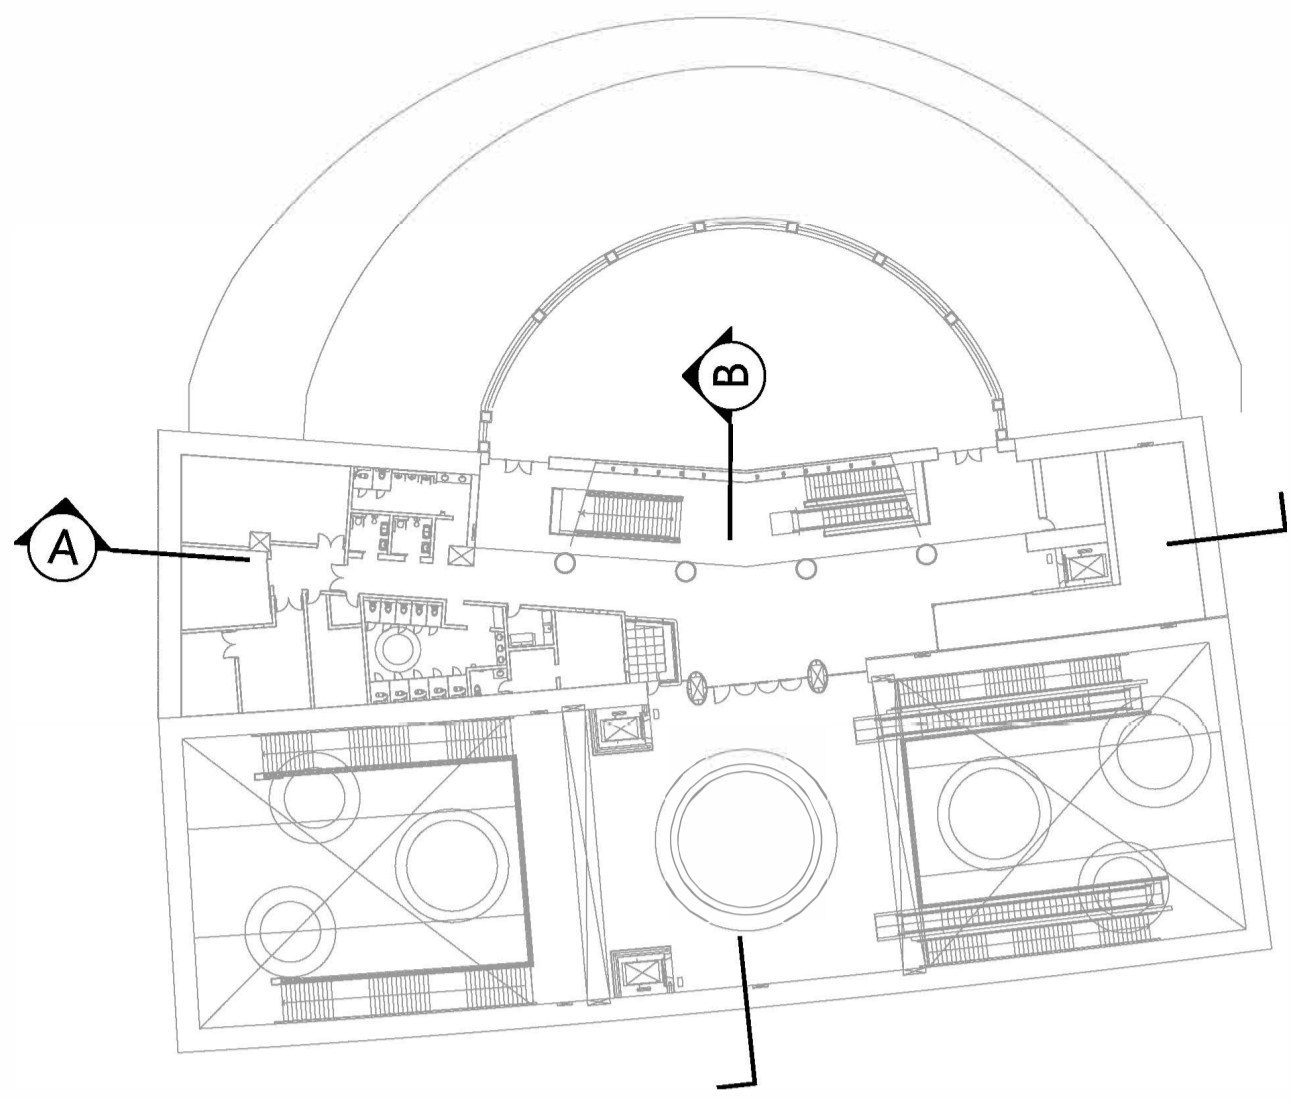

站房南北向剖面圖A-A'
A1:1/100、A3:1/200